



Sturdo
RESTROOM CUBICLES & LOCKERS




Restroom Cubicles


PLAN AND ELEVATION- BOOGIE

Restroom Cubicles


PLAN AND ELEVATION- BOOGIE

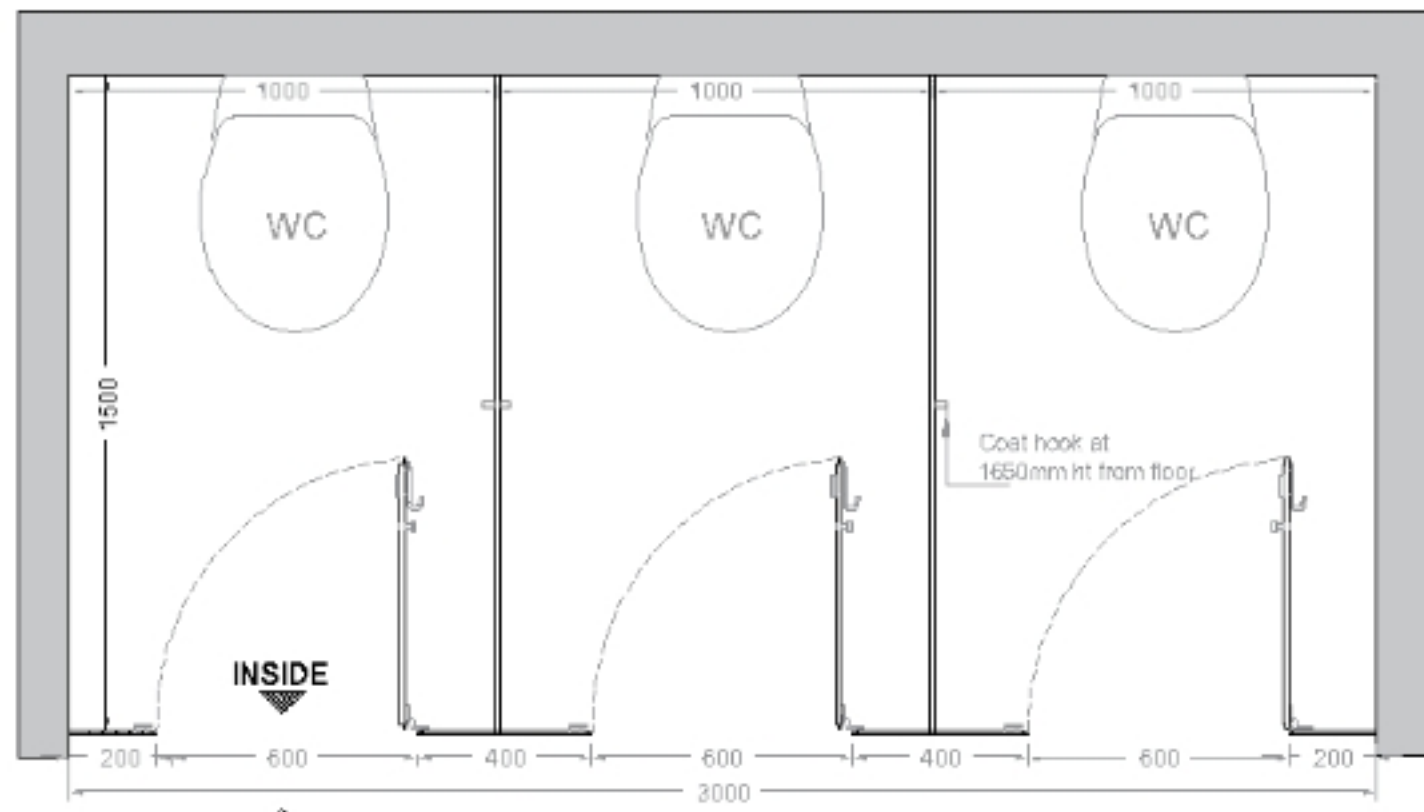

PLAN A-A' - I type

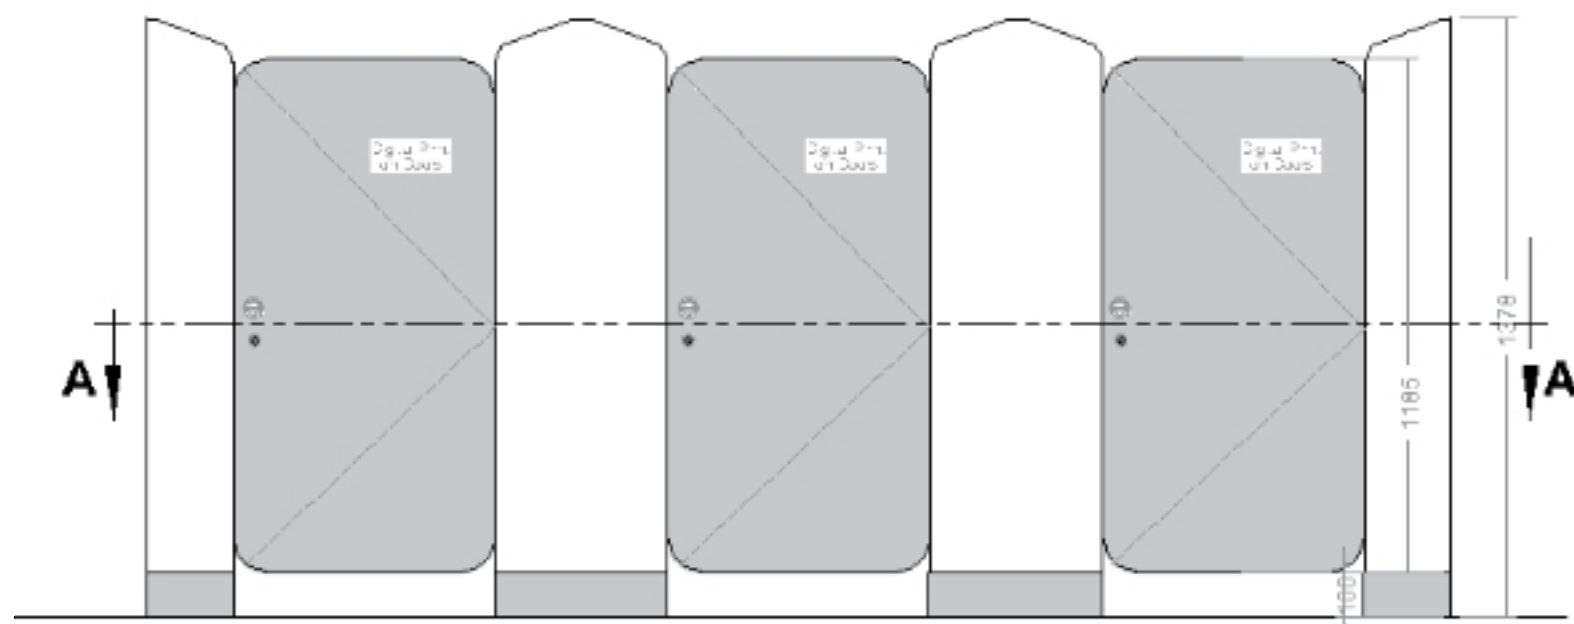

EXTERIOR ELEVATION

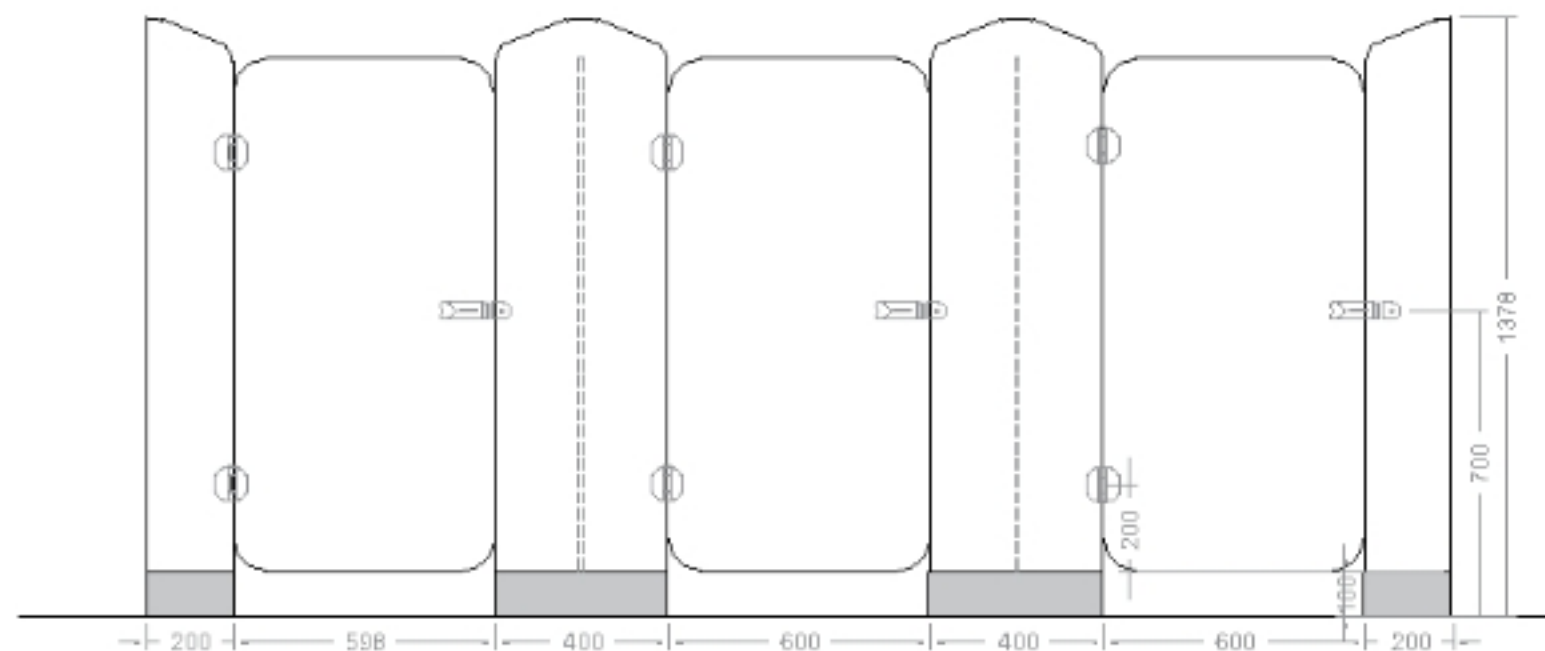

INTERIOR ELEVATION