



Sturdo
RESTROOM CUBICLES & LOCKERS






Restroom Cubicles

PLAN AND ELEVATION- FUSE-IN


Restroom Cubicles

MID-PANEL LEGS

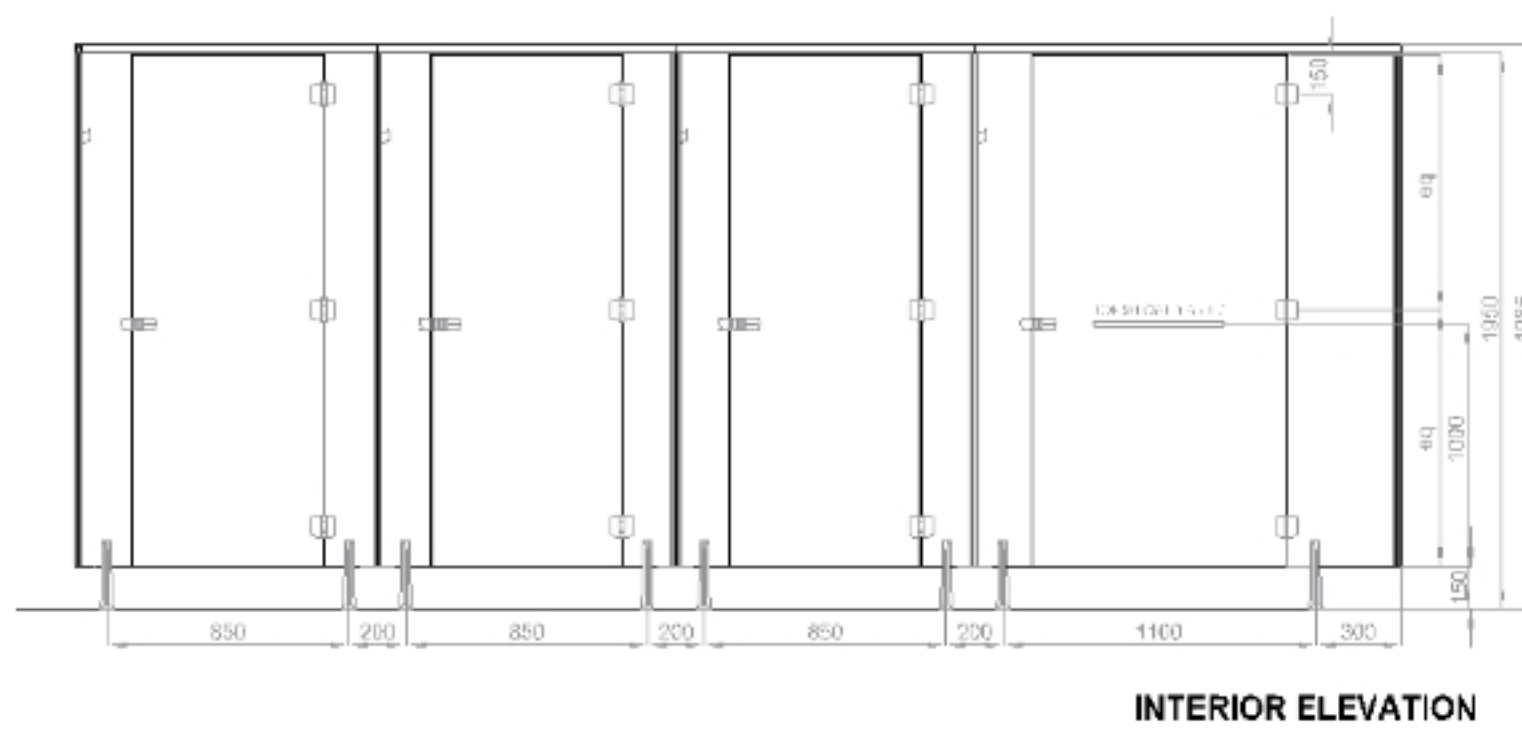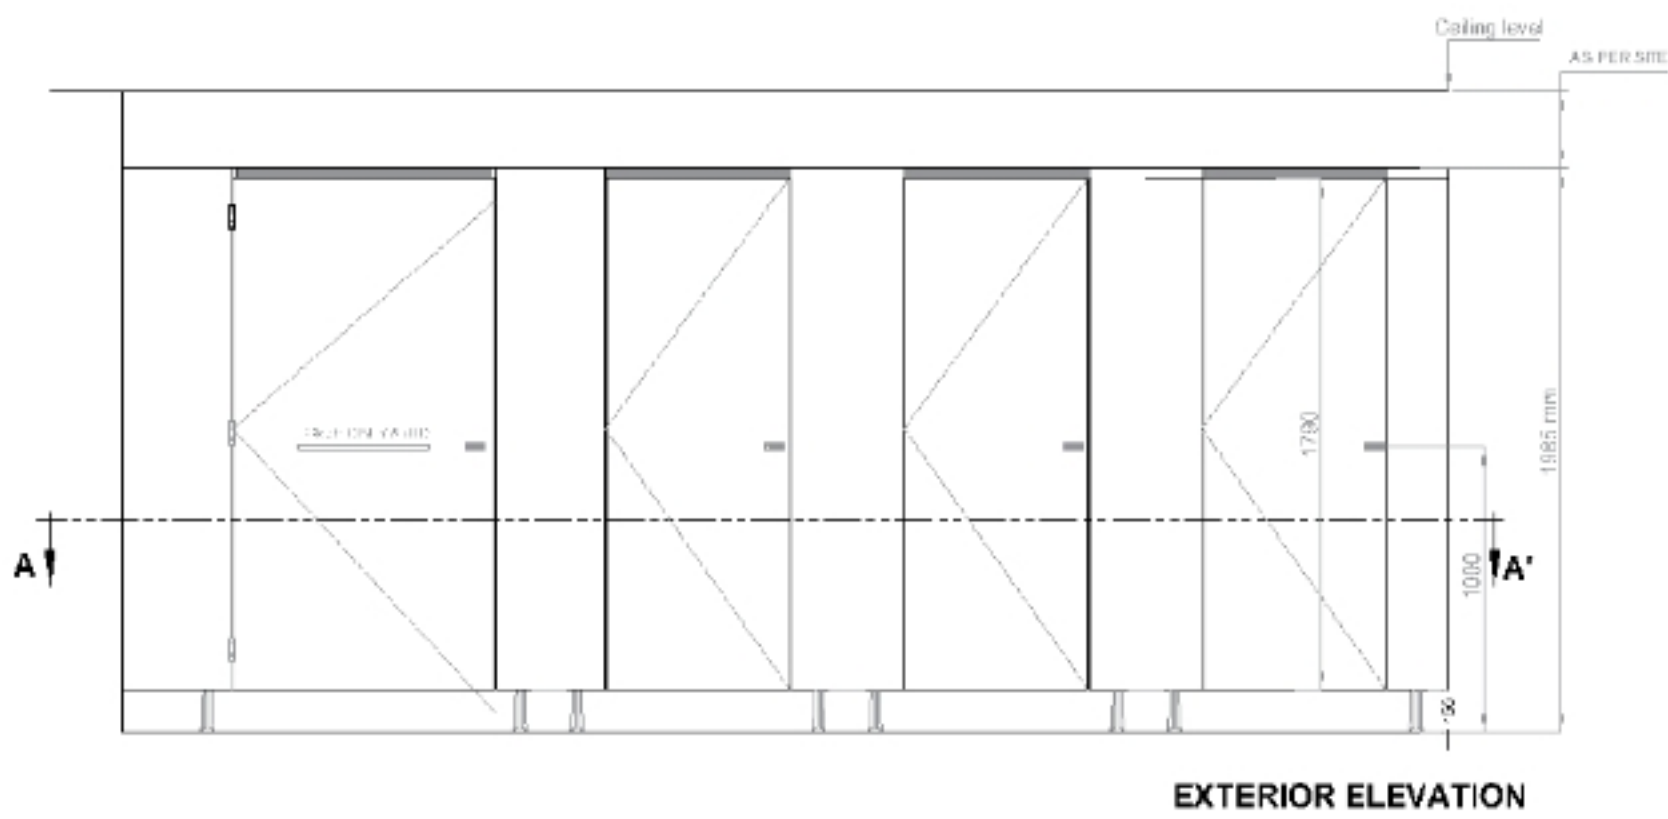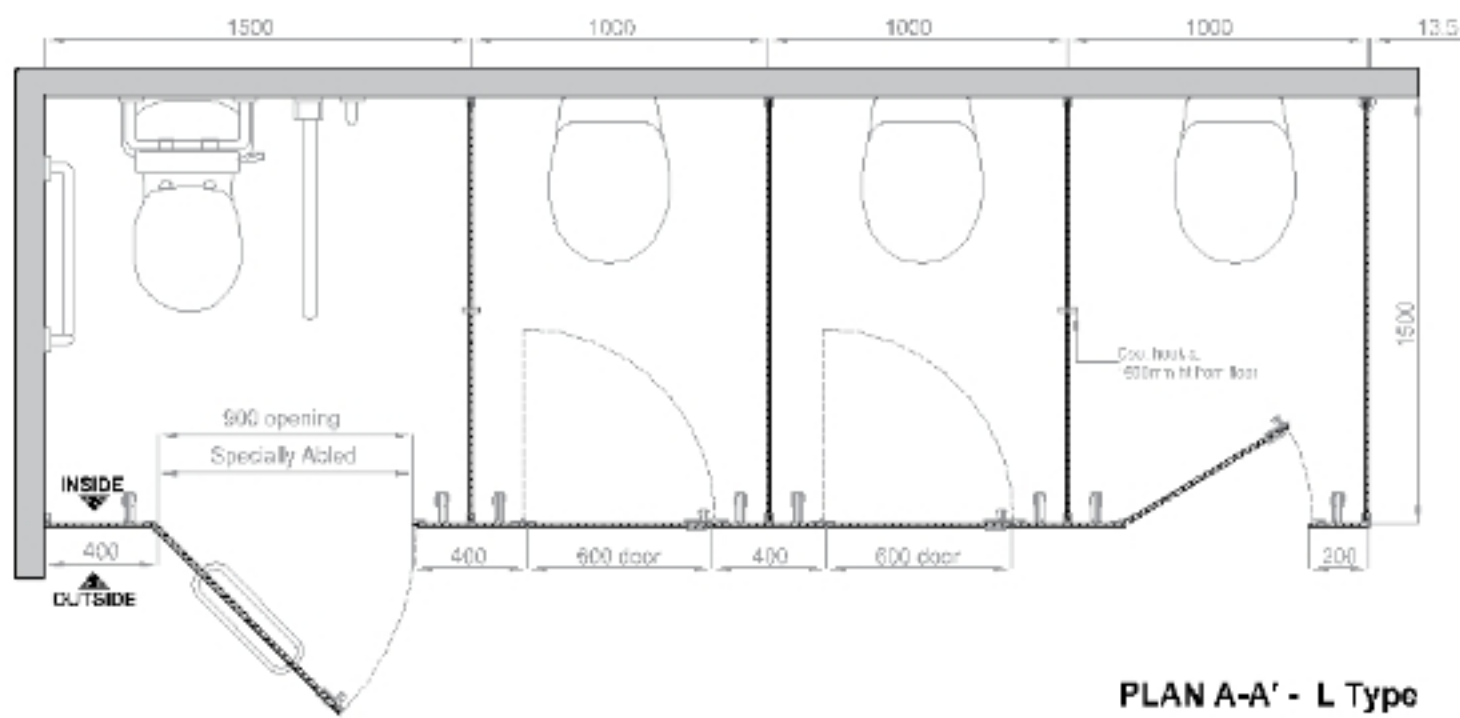

Restroom Cubicles

DIVIDER LEGS

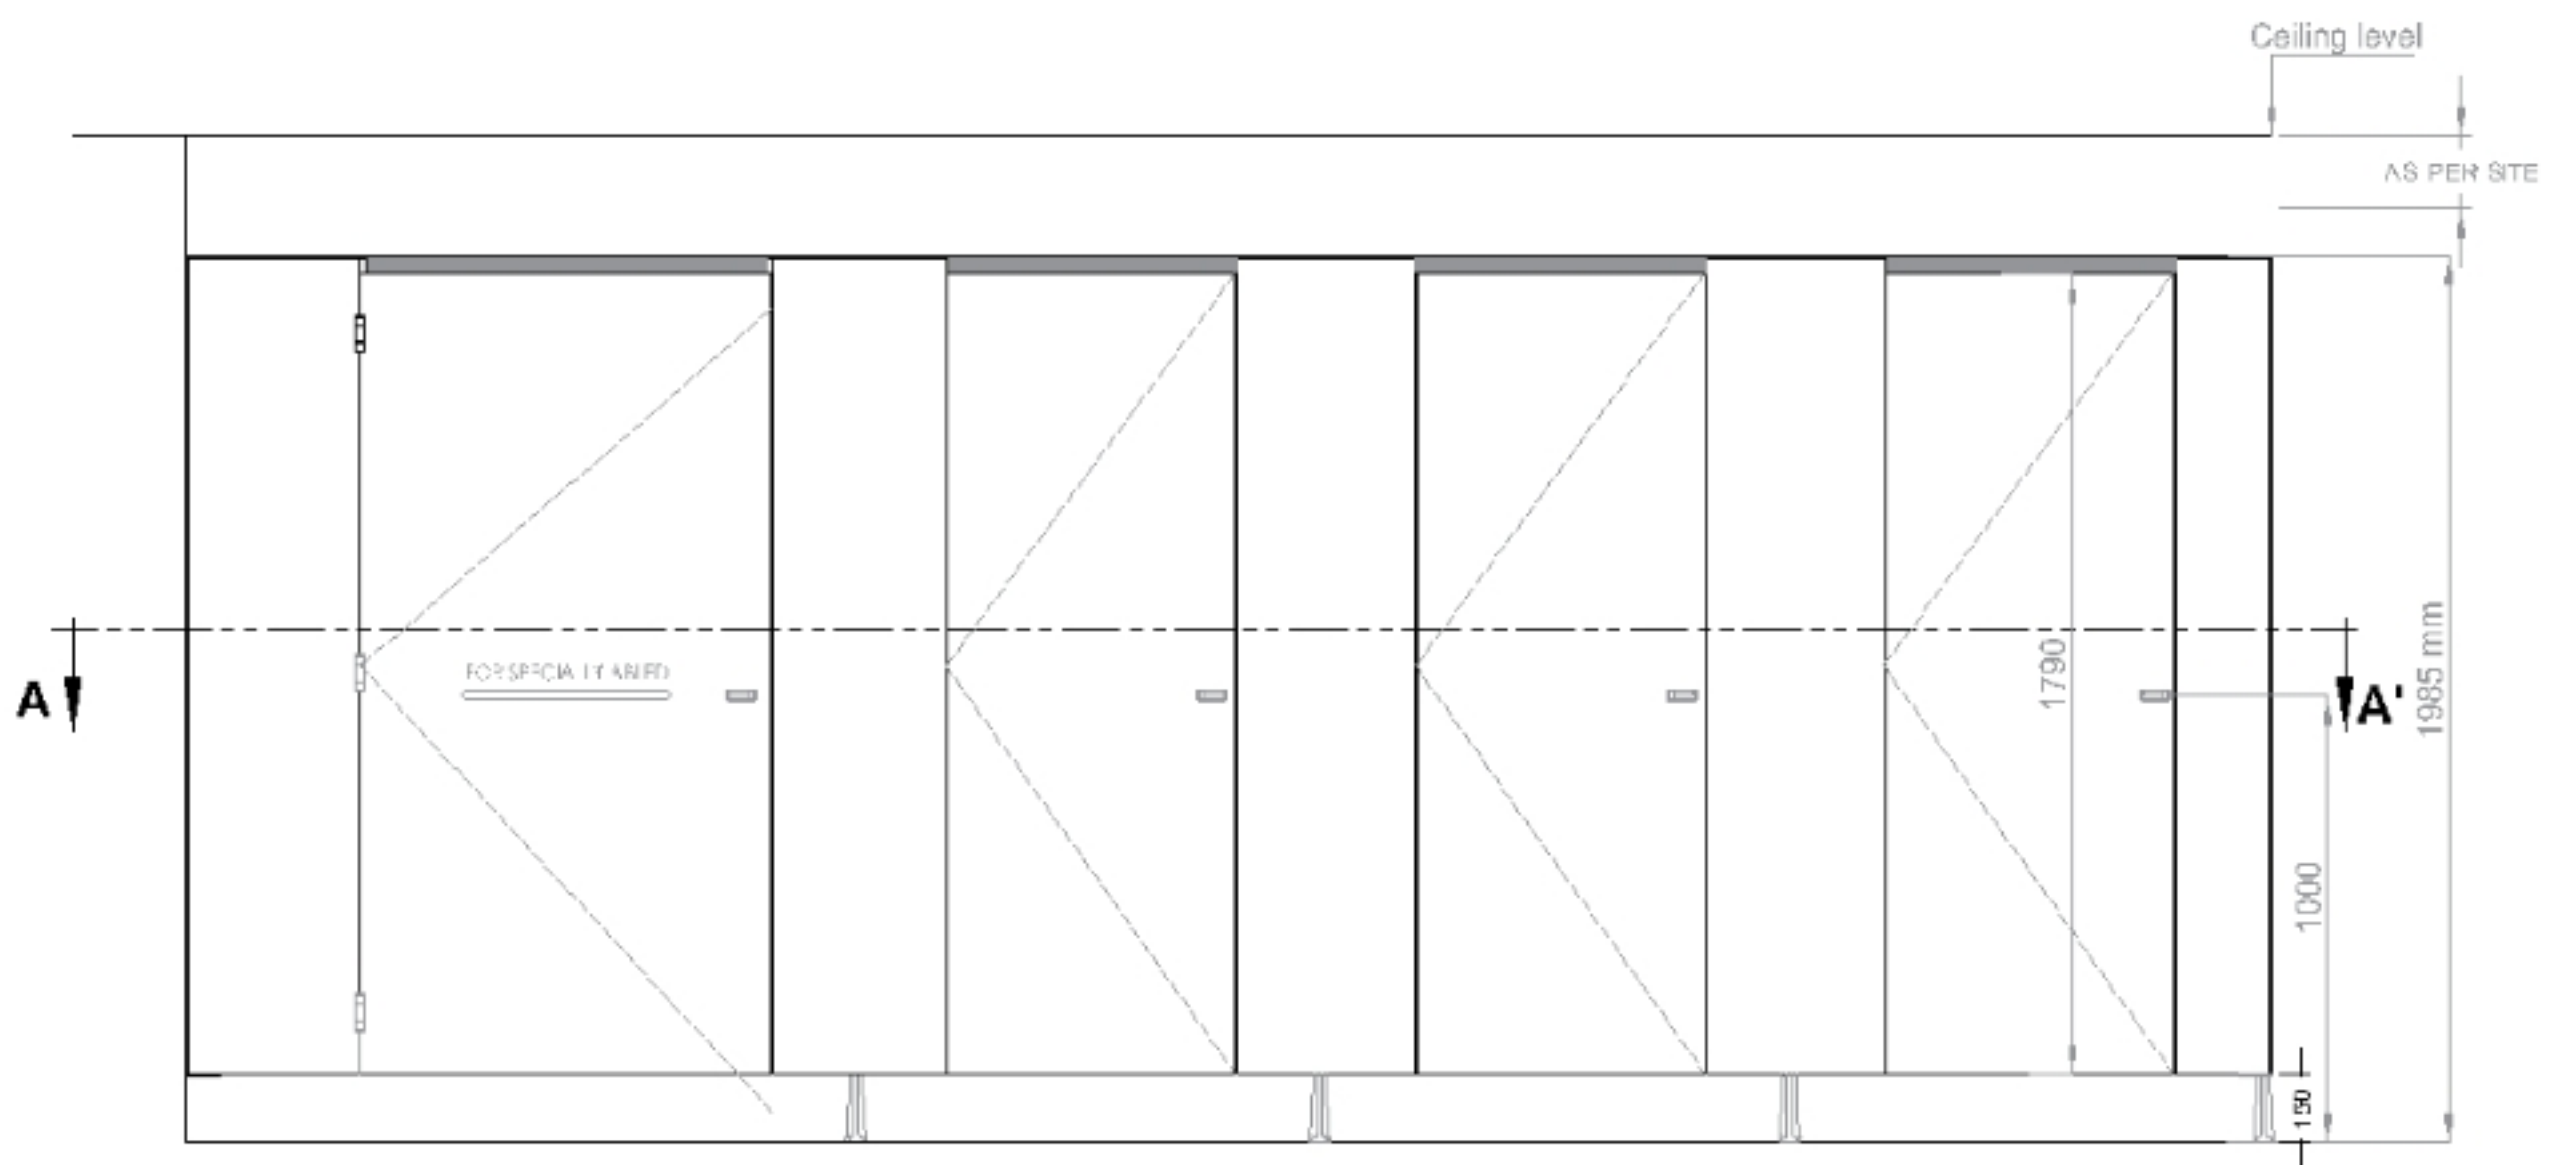

EXTERIOR ELEVATION