



Sturdo
RESTROOM CUBICLES & LOCKERS




Restroom Cubicles


PLAN AND ELEVATION- GLIDE

Restroom Cubicles


PLAN AND ELEVATION- GLIDE

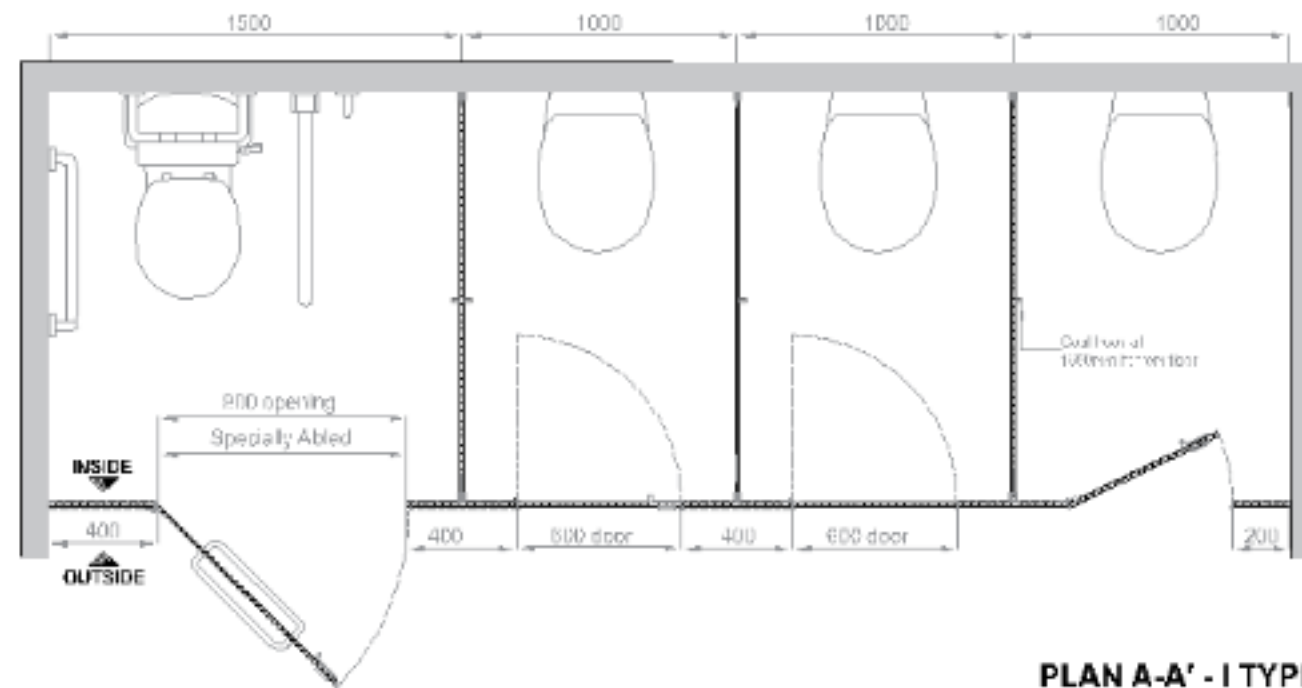

PLAN A-A' - I TYPE

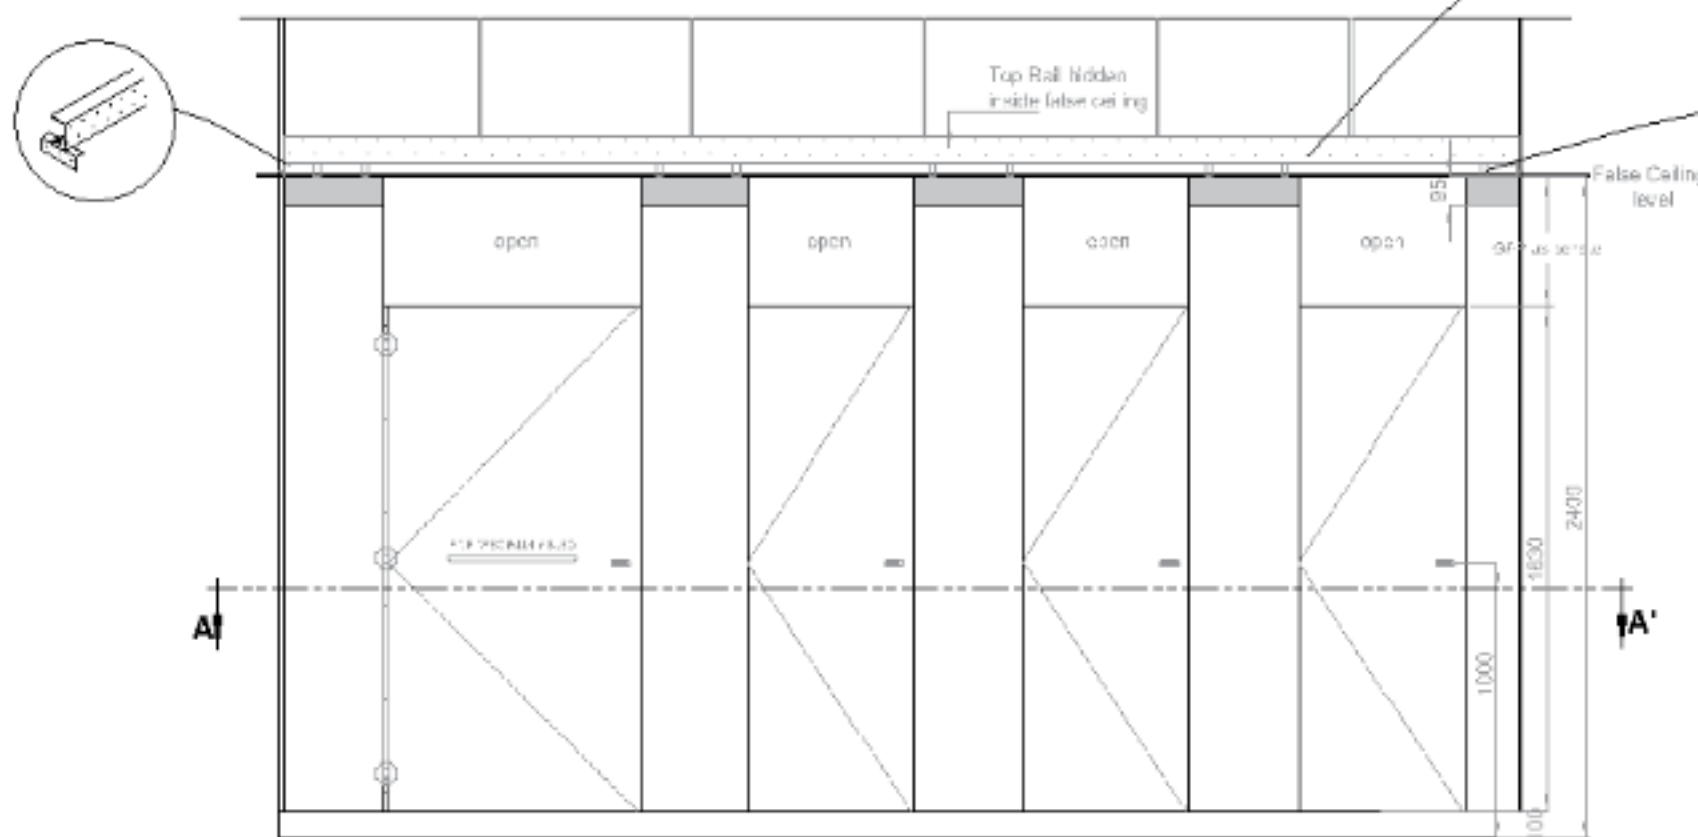

EXTERIOR ELEVATION

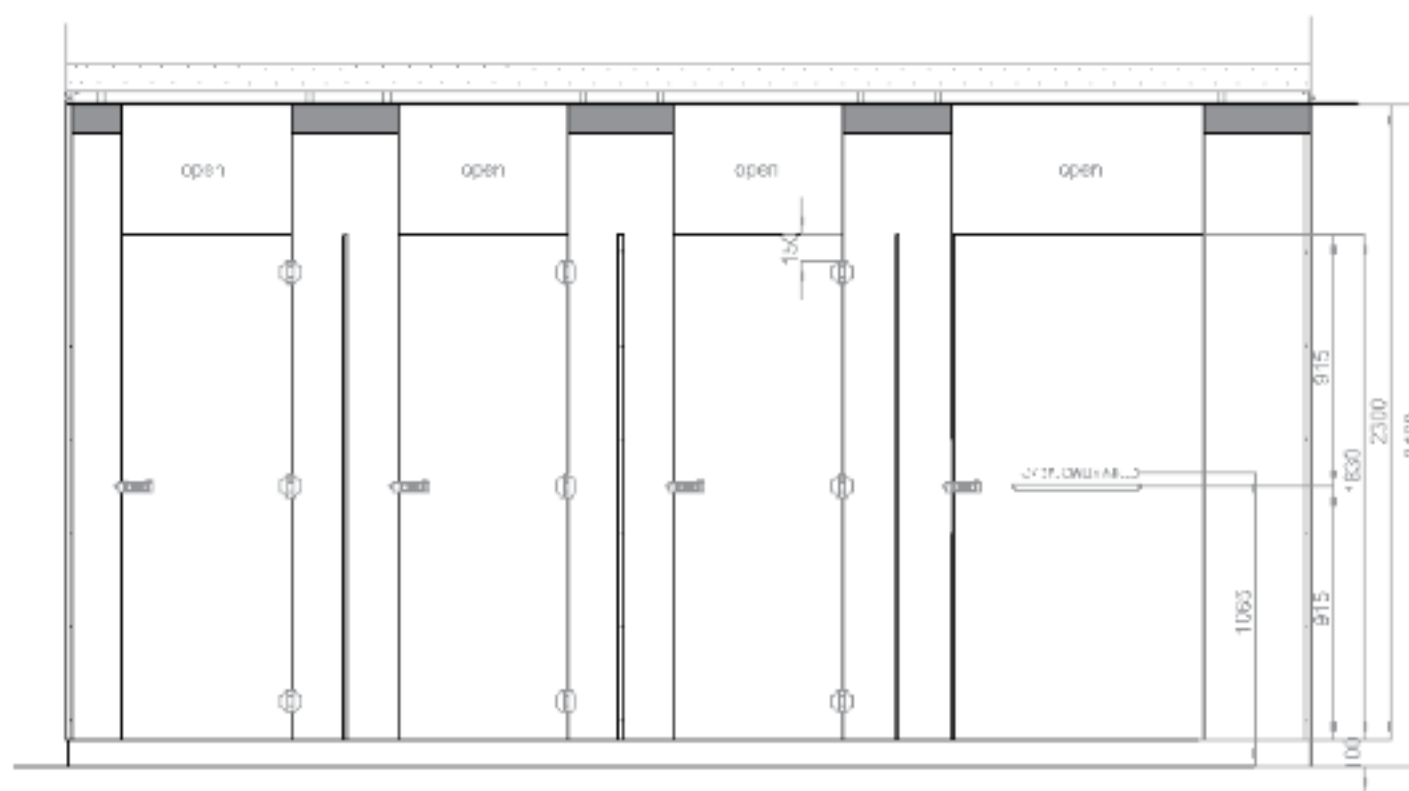

INTERIOR ELEVATION

