



Sturdo
RESTROOM CUBICLES & LOCKERS




Restroom Cubicles


PLAN AND ELEVATION- LEO

Restroom Cubicles


PLAN AND ELEVATION- LEO

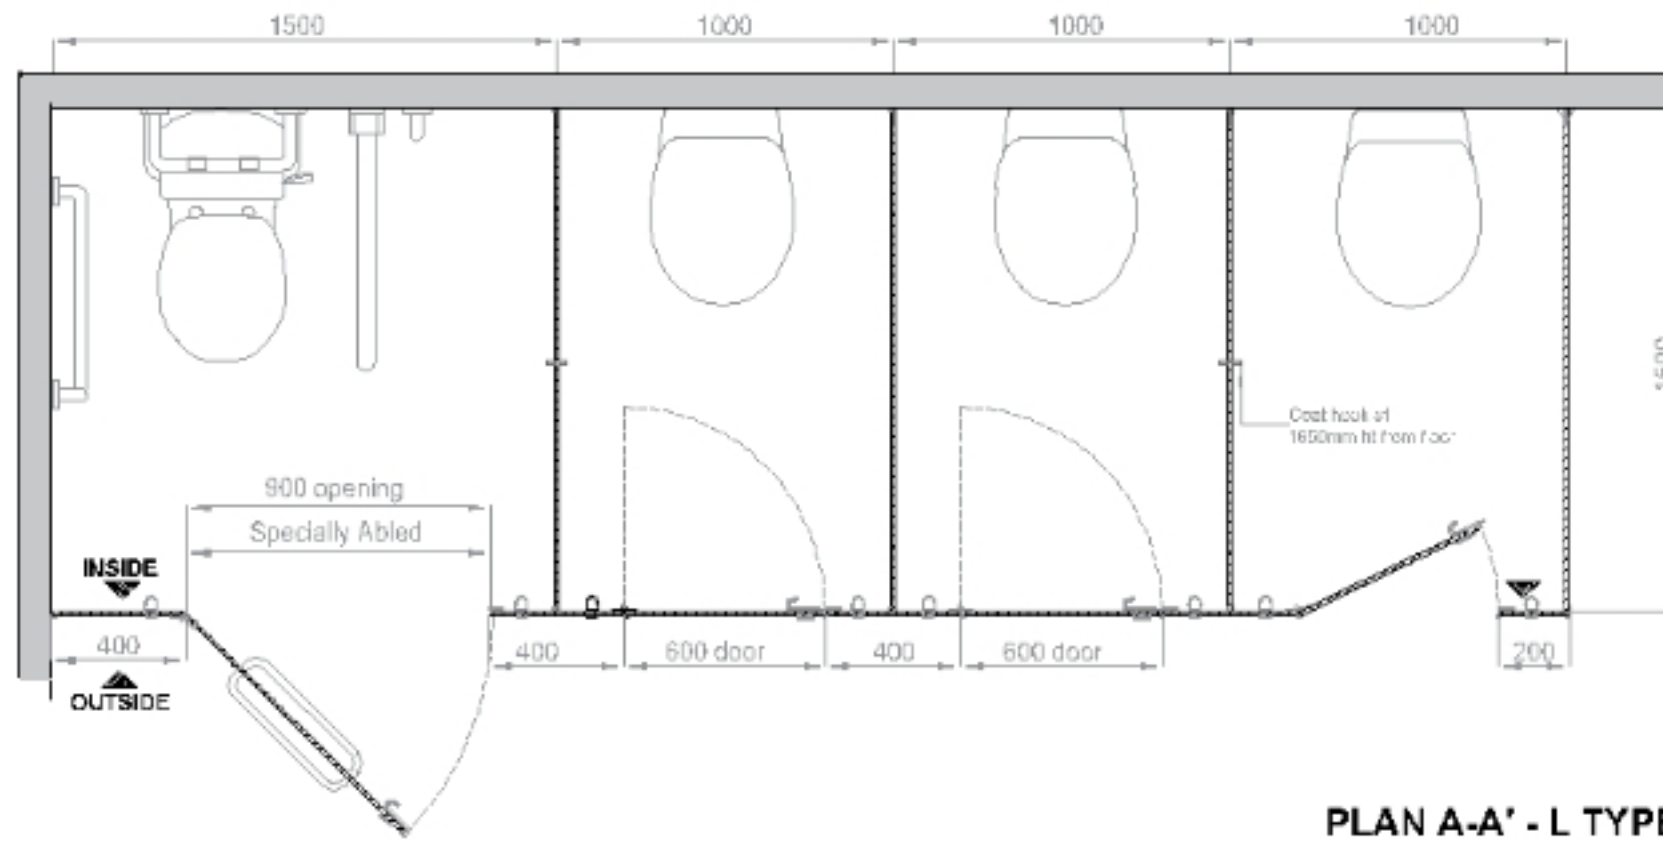

PLAN A-A' - L TYPE

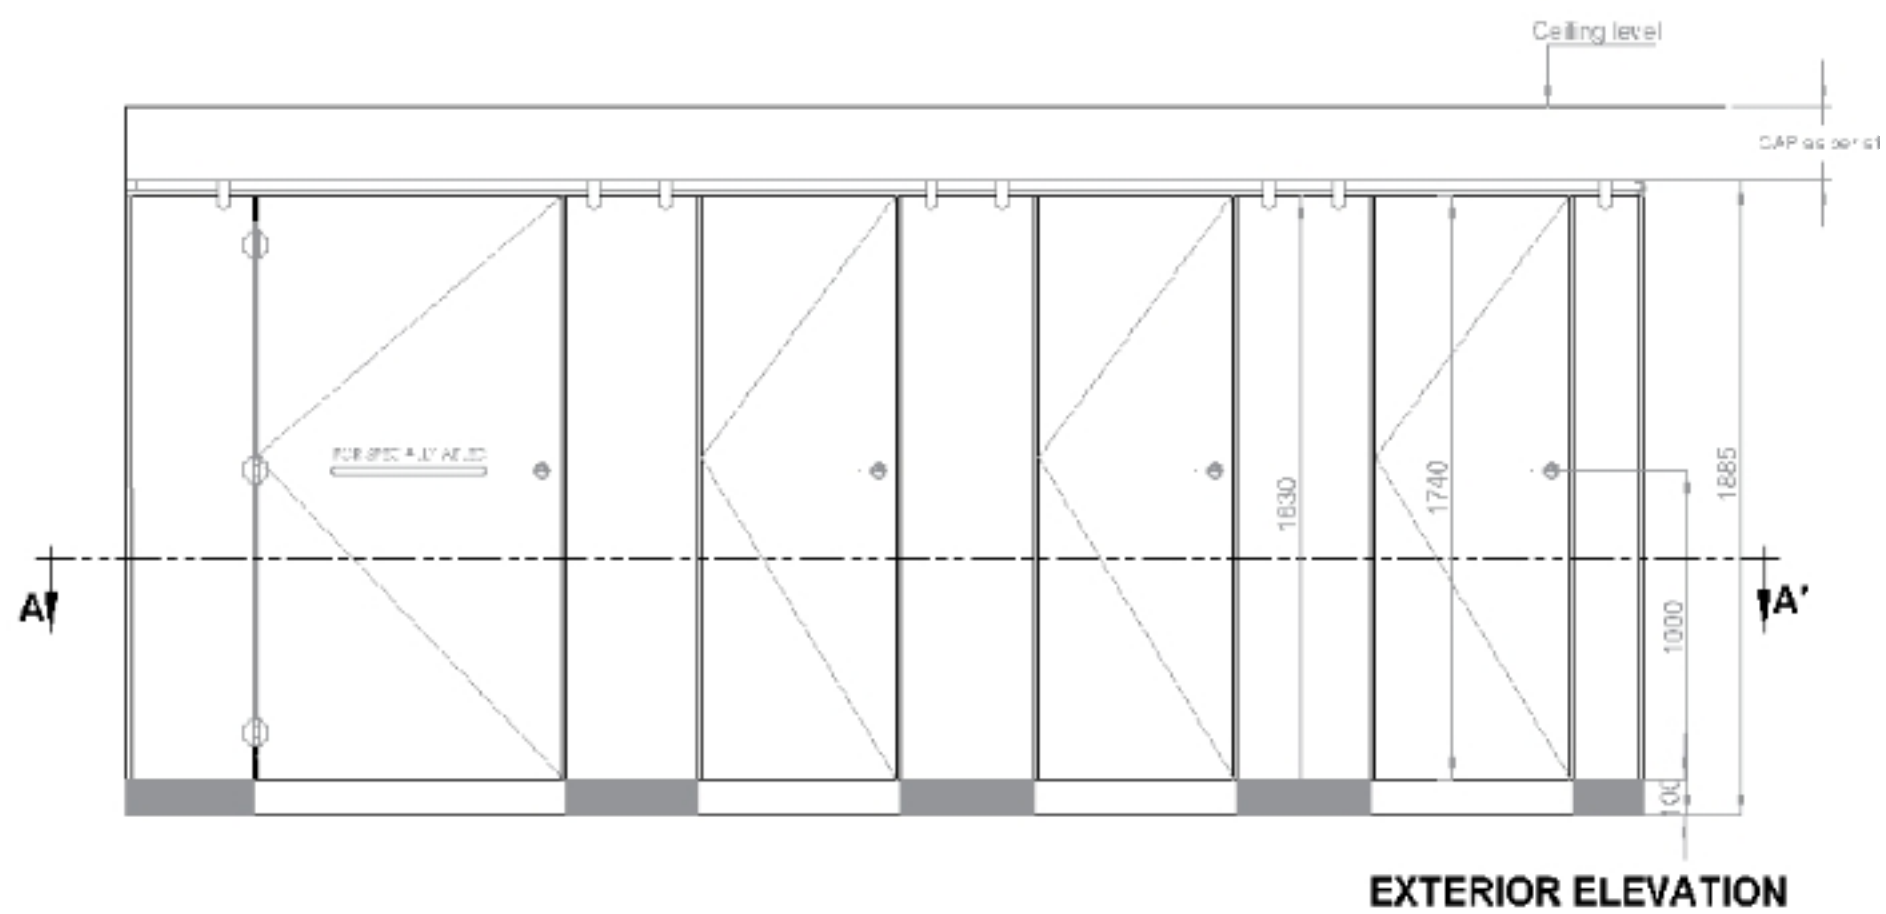

EXTERIOR ELEVATION

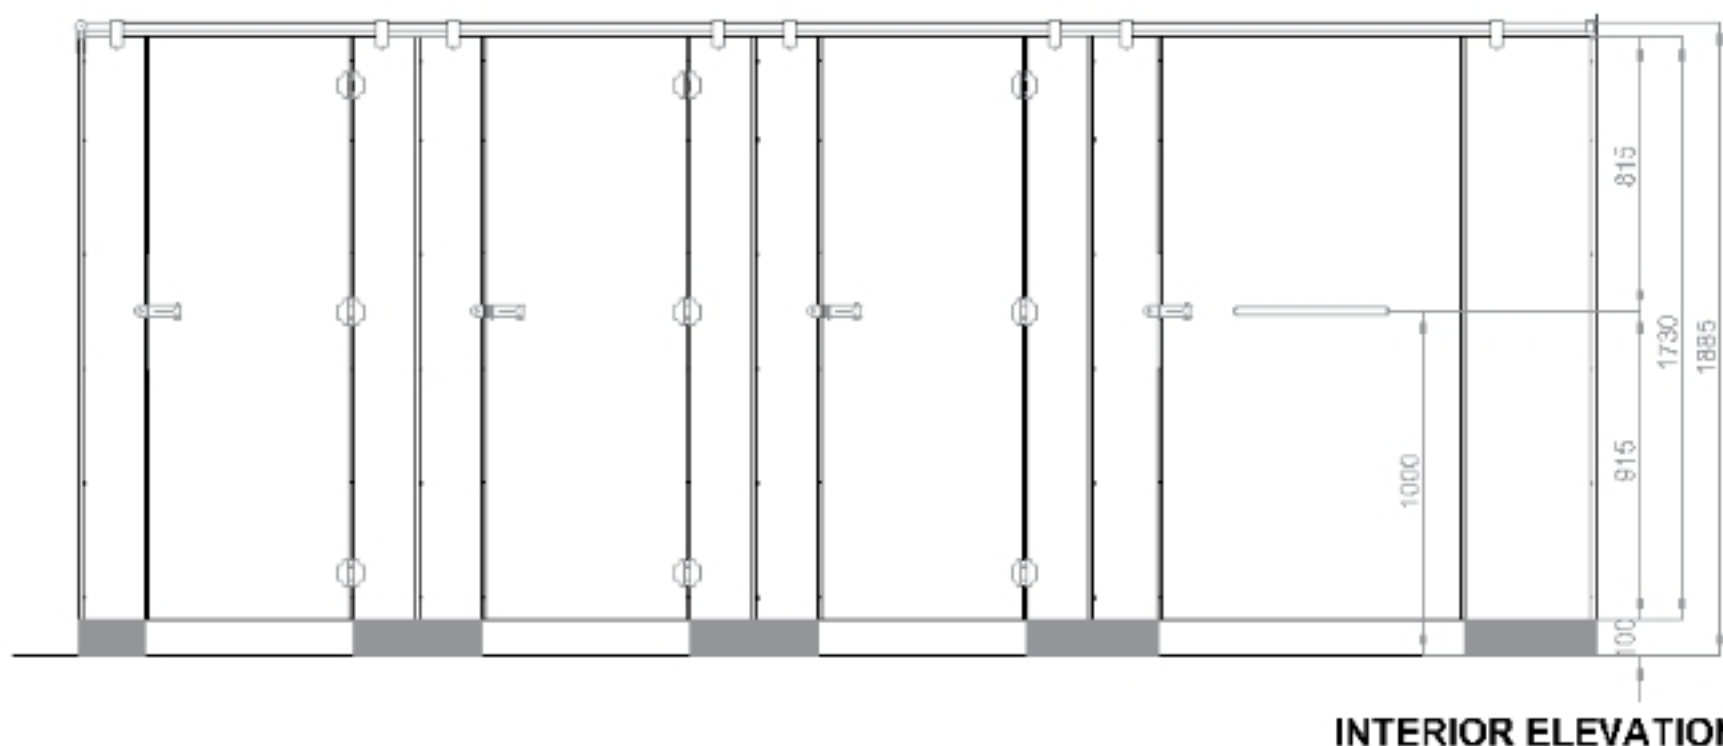

INTERIOR ELEVATION