



Sturdo
RESTROOM CUBICLES & LOCKERS




Restroom Cubicles


PLAN AND ELEVATION- NOVA

Restroom Cubicles


PLAN AND ELEVATION- NOVA

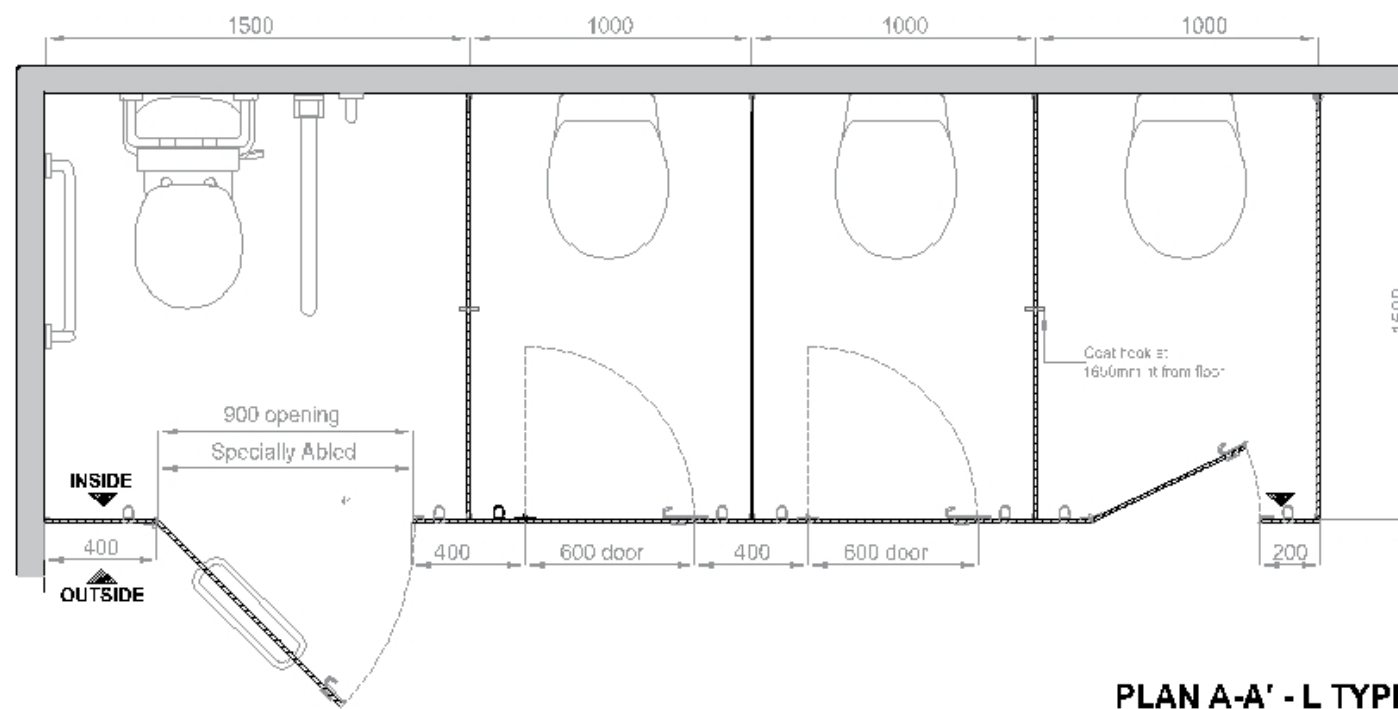

PLAN A-A' - L TYPE

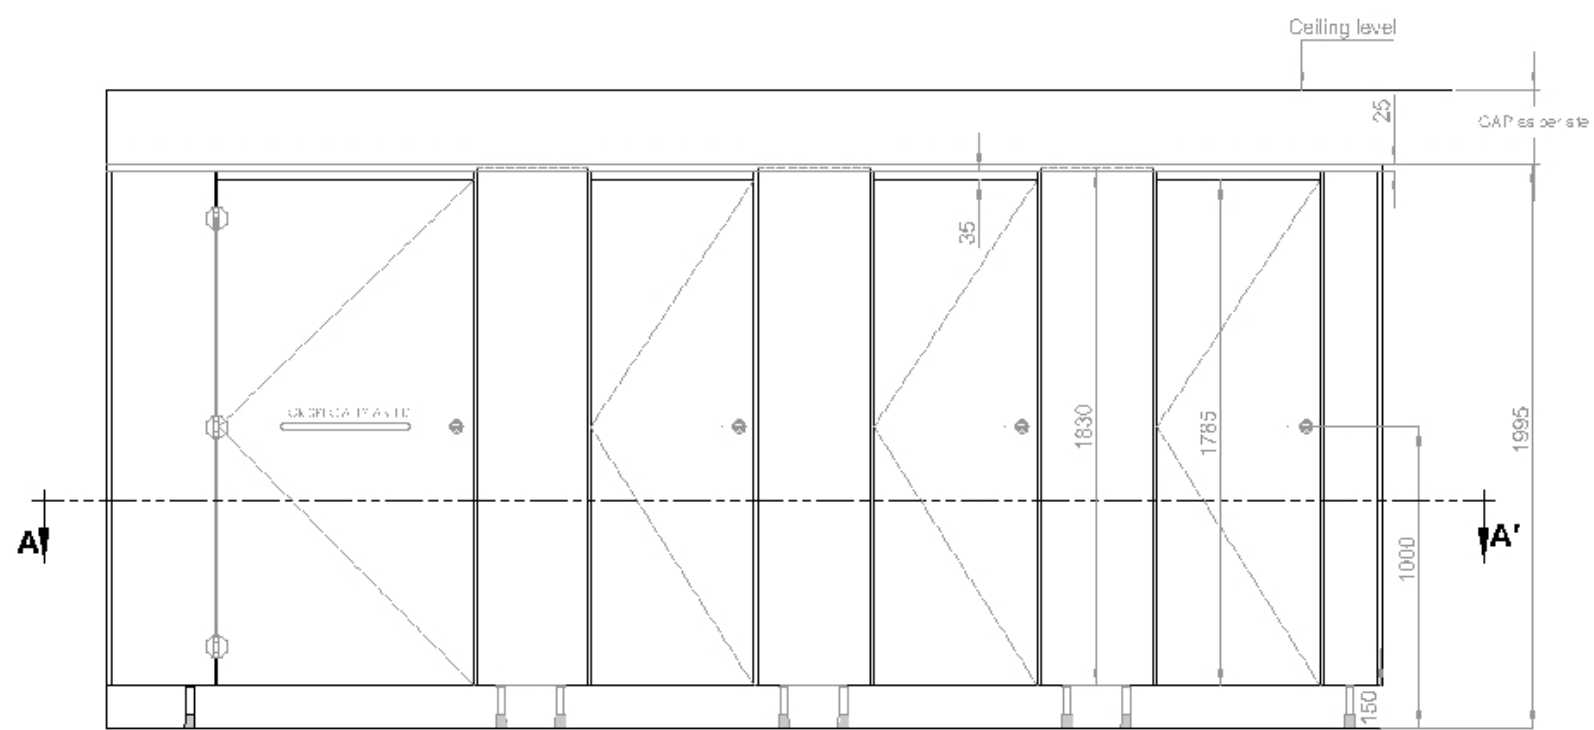

EXTERIOR ELEVATION

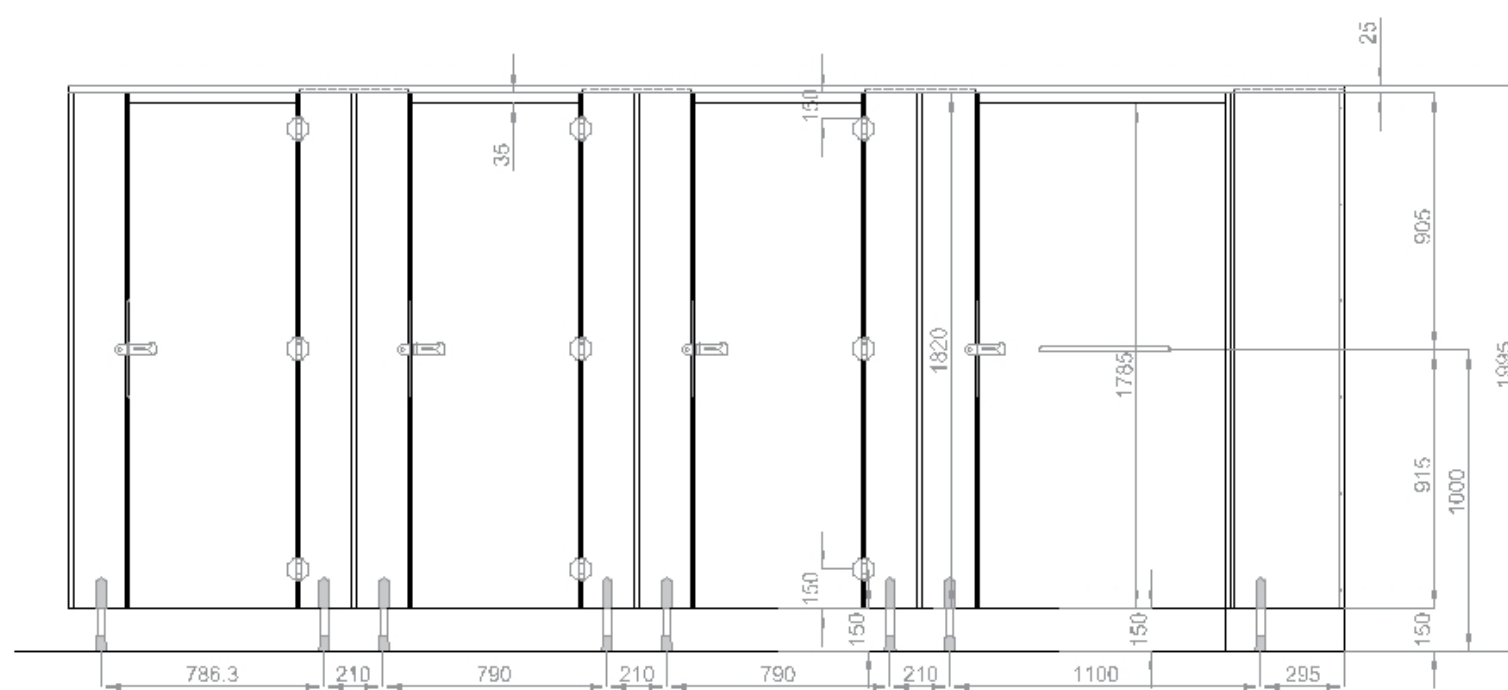

INTERIOR ELEVATION