



Sturdo  
RESTROOM CUBICLES & LOCKERS




# *Restroom Cubicles*


PLAN AND ELEVATION- SERENE

# Restroom Cubicles


## PLAN AND ELEVATION- SERENE

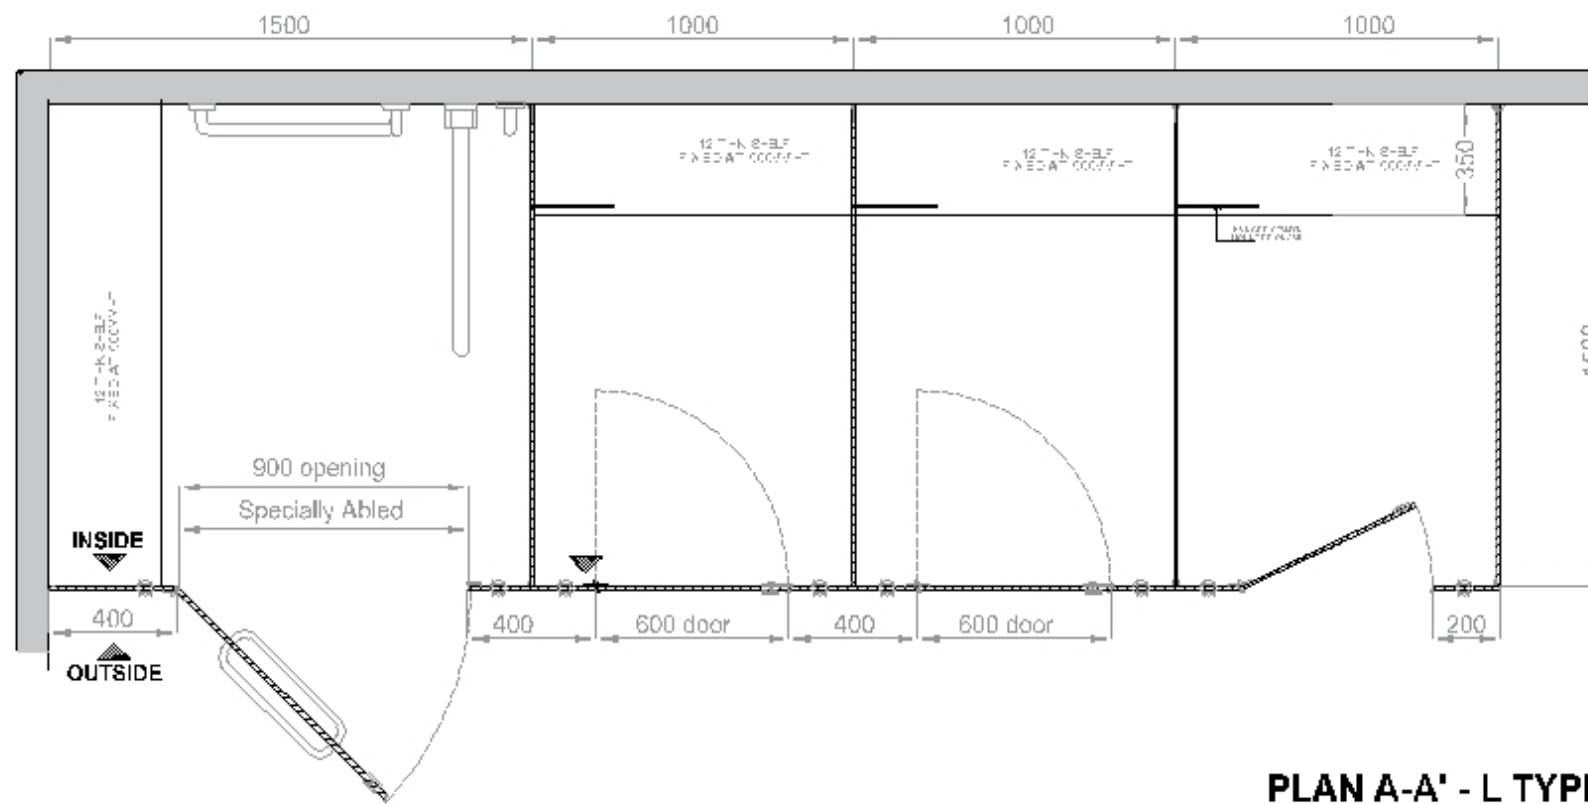

**PLAN A-A' - L TYPE**

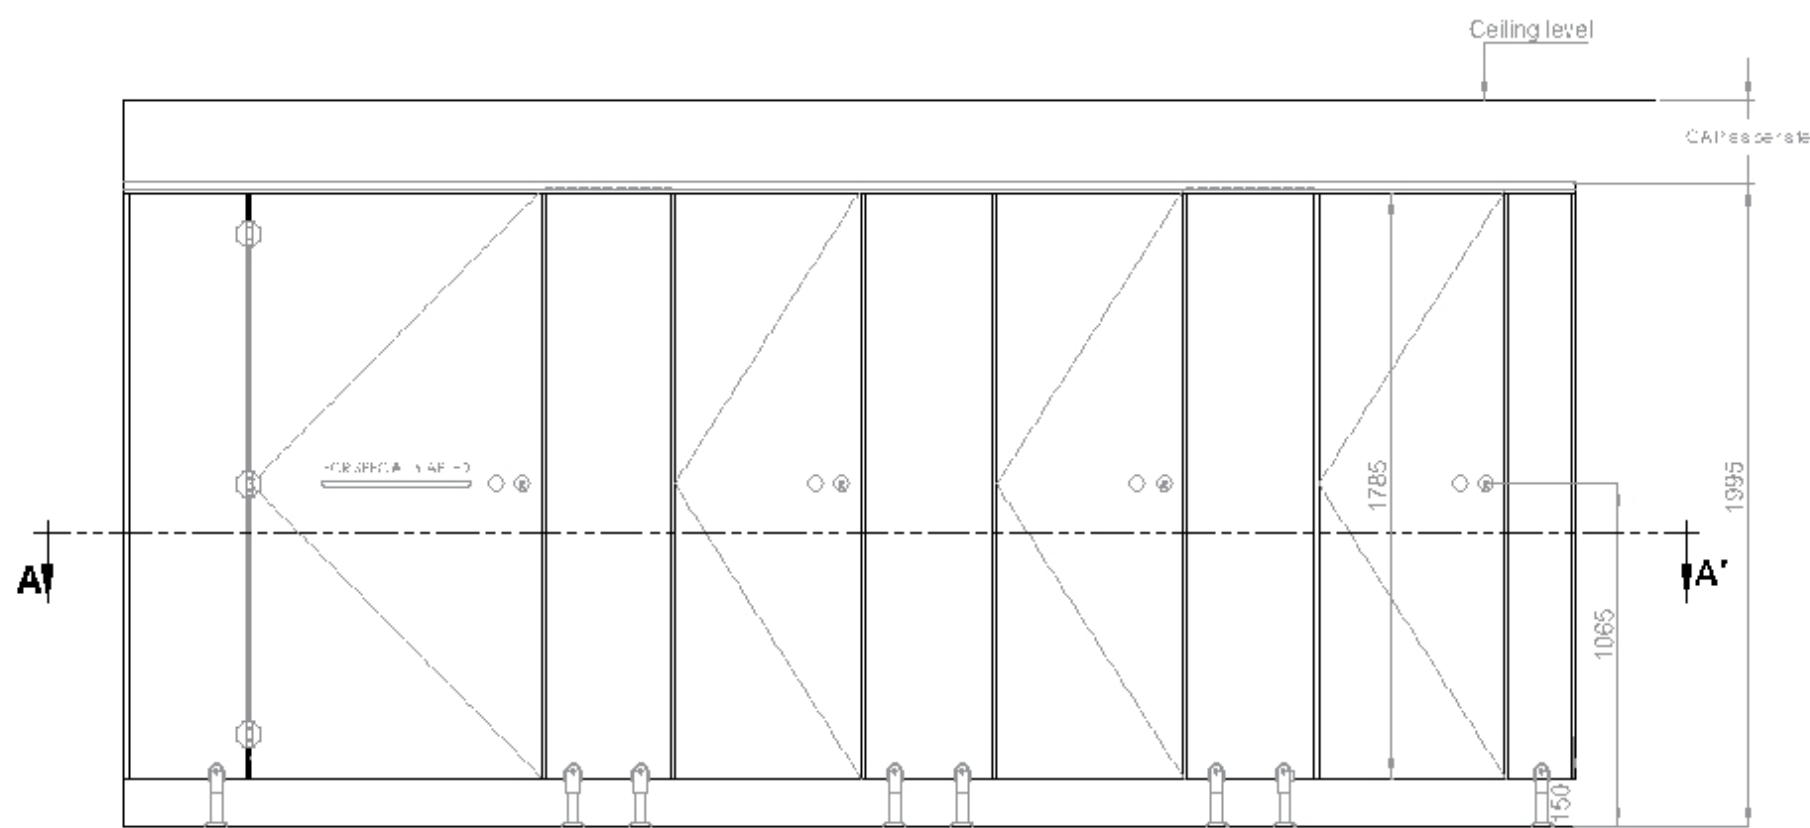

**EXTERIOR ELEVATION**

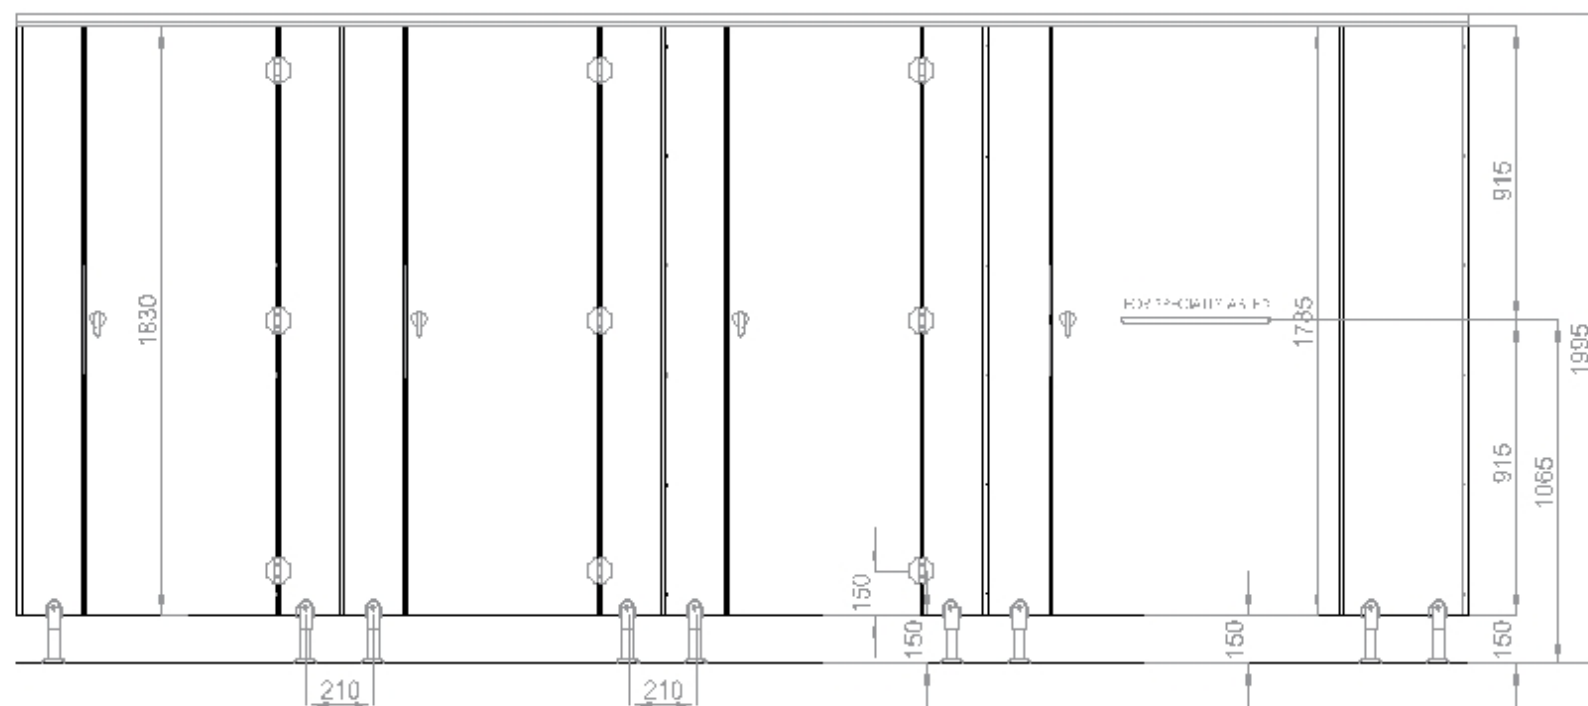

**INTERIOR ELEVATION**