



Sturdo
RESTROOM CUBICLES & LOCKERS




Restroom Cubicles


PLAN AND ELEVATION- SPLENDID

Restroom Cubicles

PLAN AND ELEVATION- SPLENDID

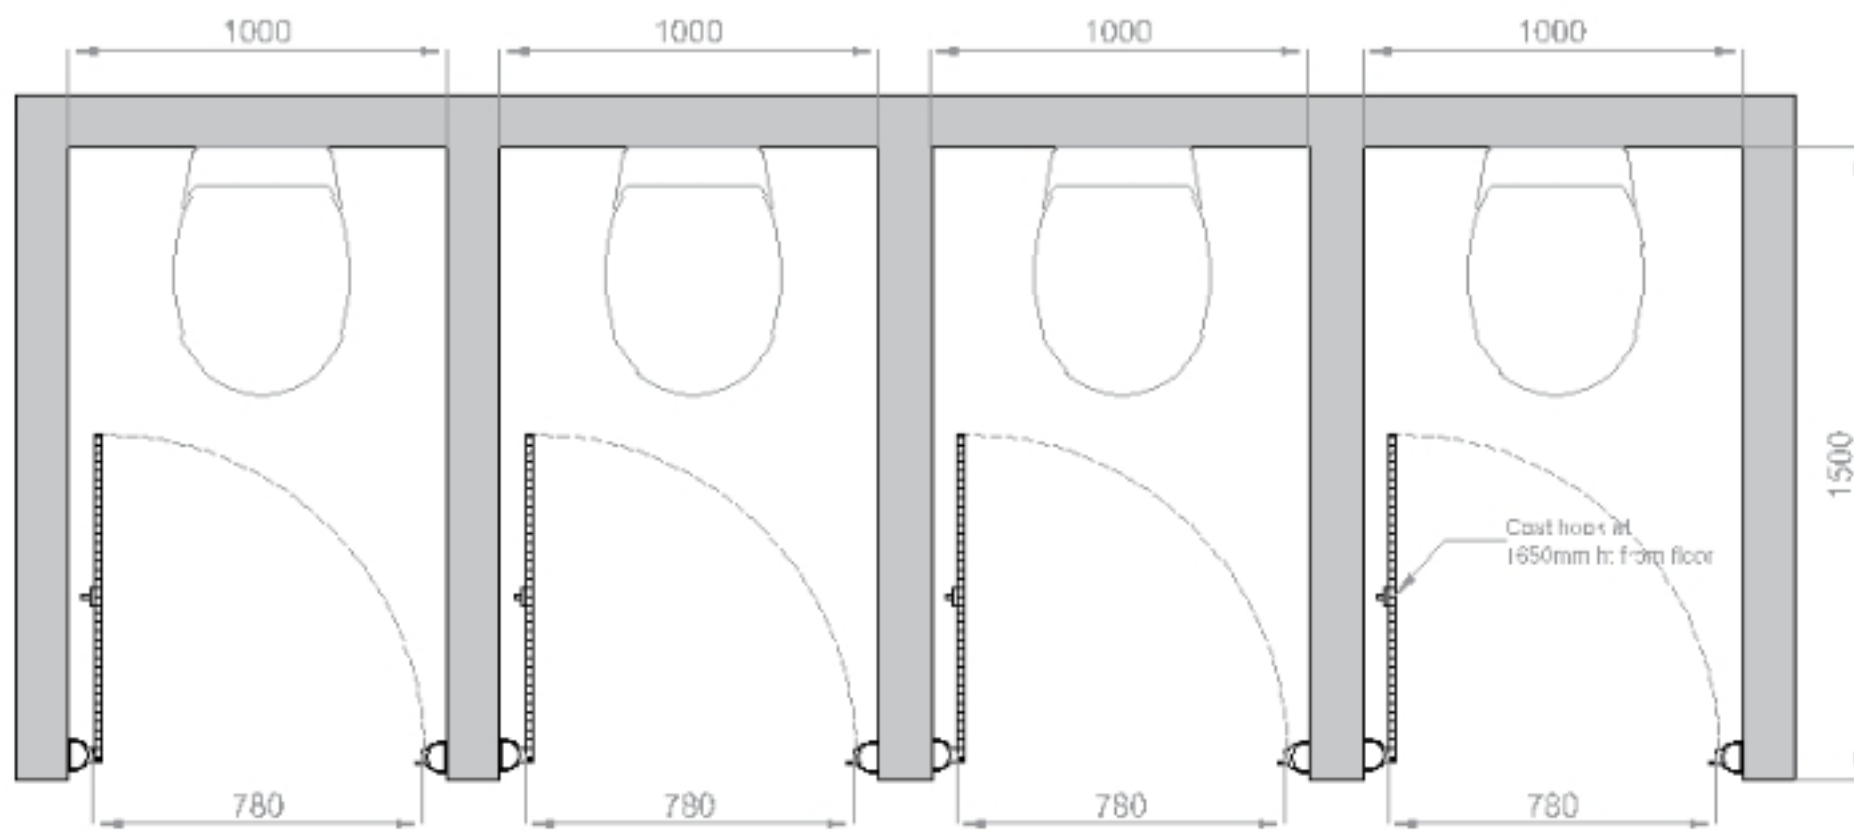

PLAN A-A' - I TYPE

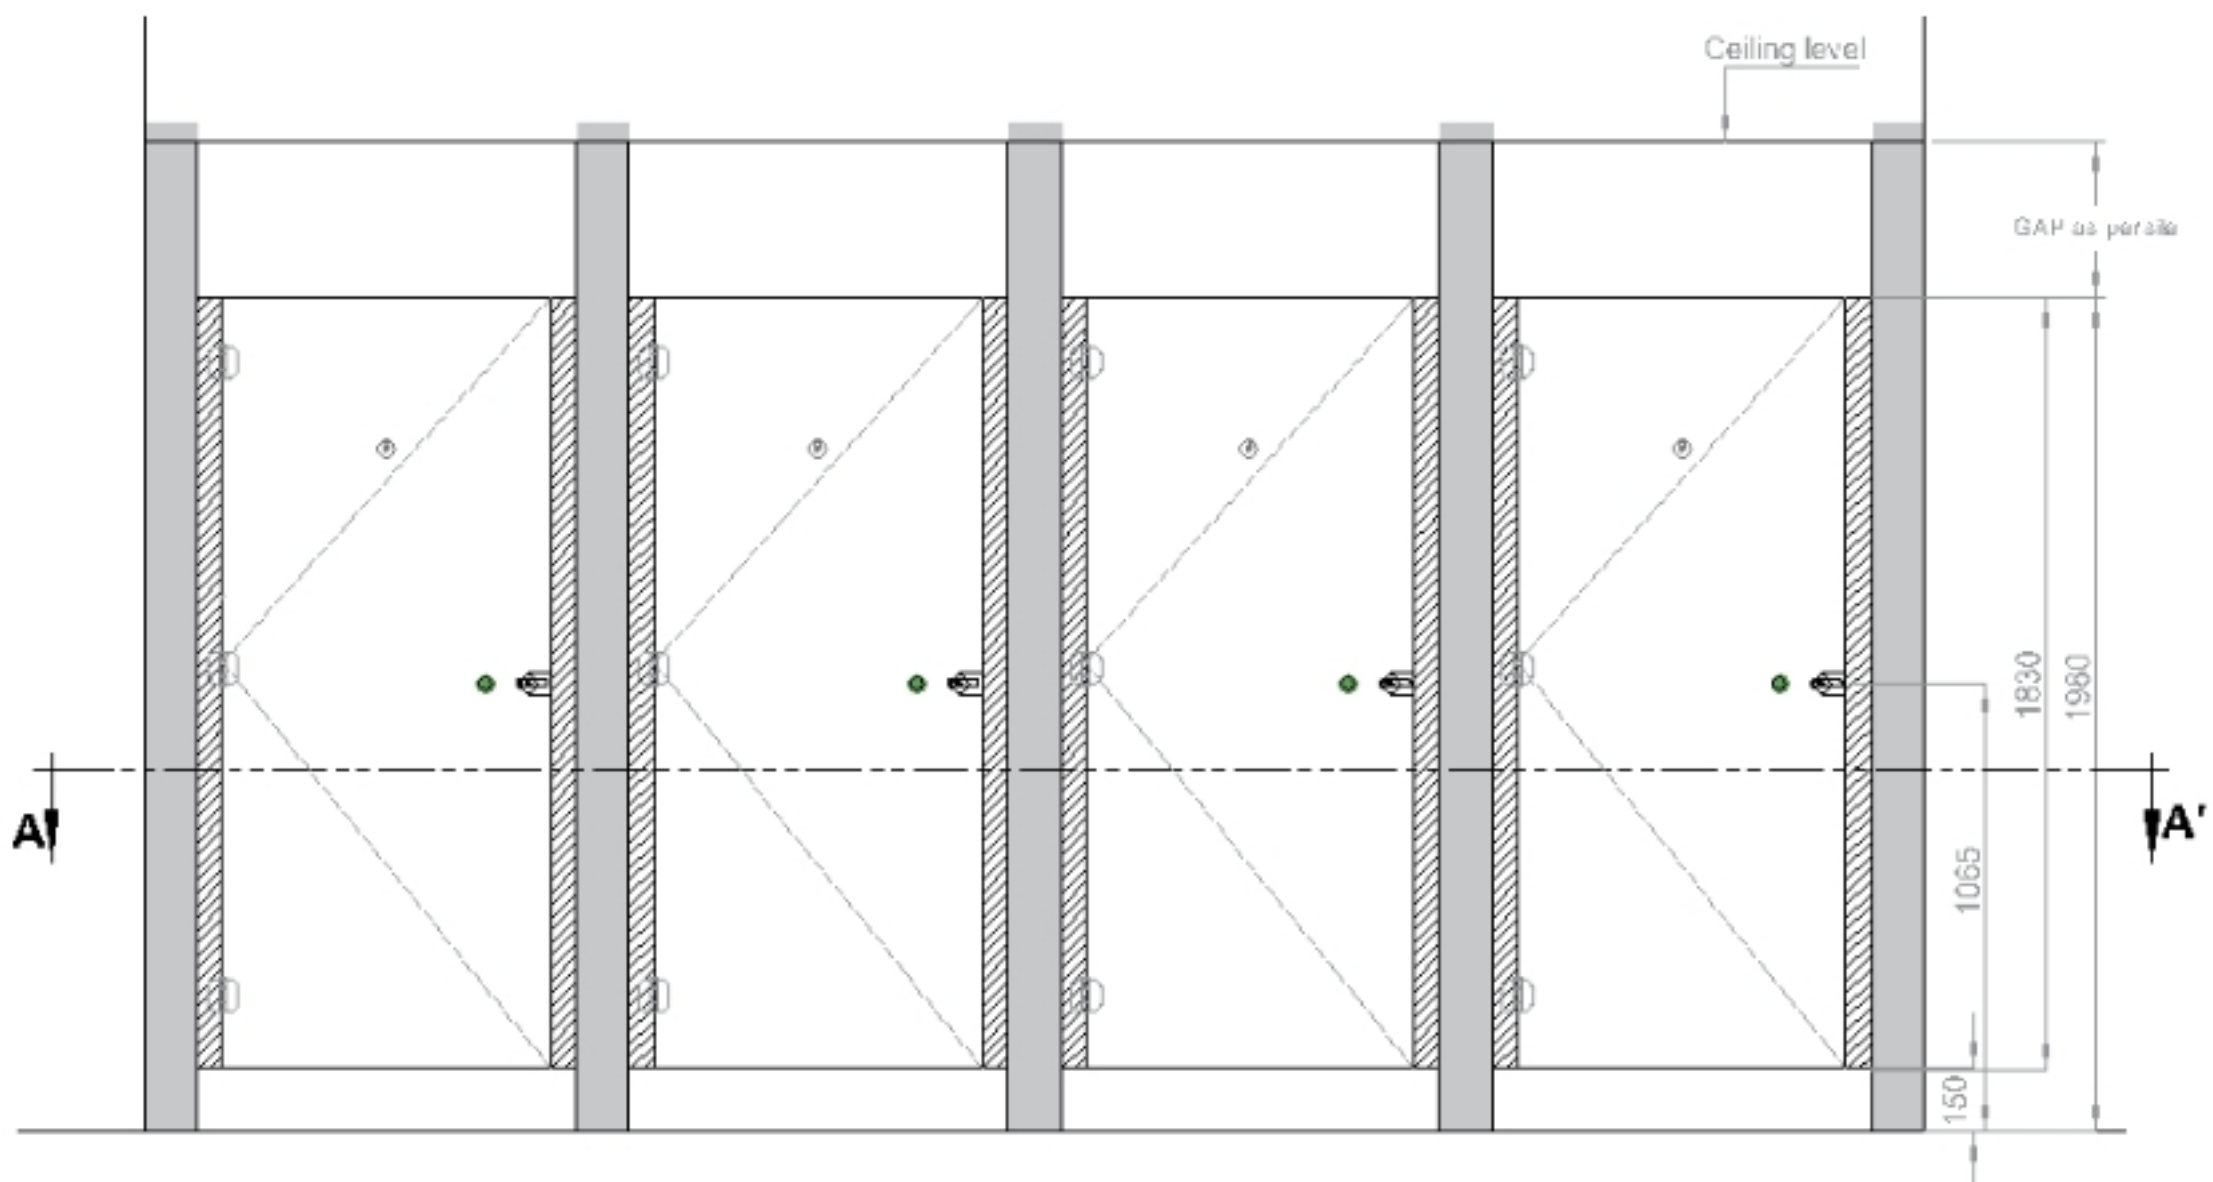

EXTERIOR ELEVATION