



Sturdo
RESTROOM CUBICLES & LOCKERS




Restroom Cubicles


PLAN AND ELEVATION- WIND

Restroom Cubicles

PLAN AND ELEVATION- WIND

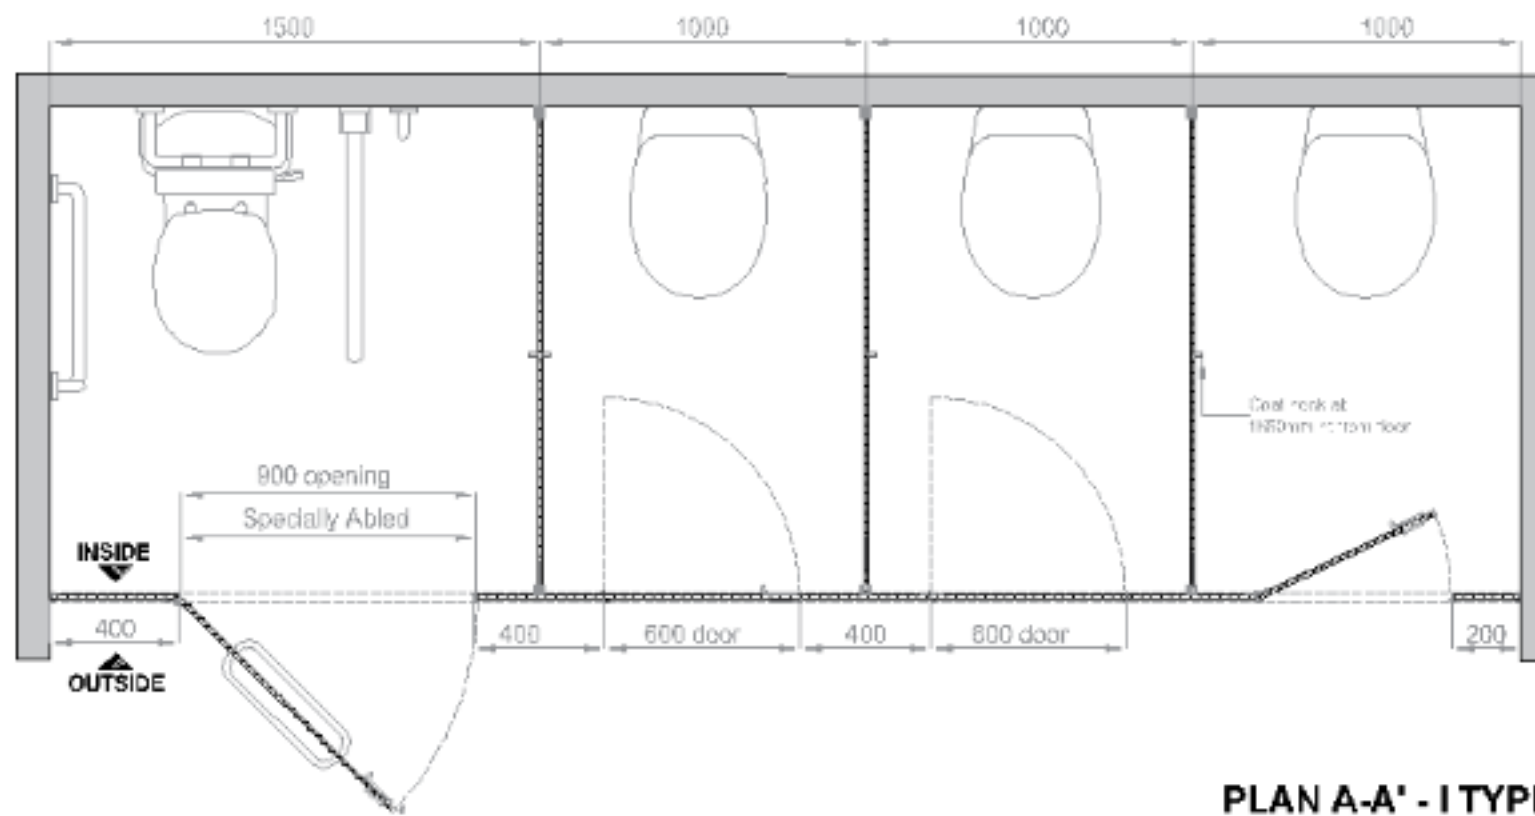

PLAN A-A' - I TYPE

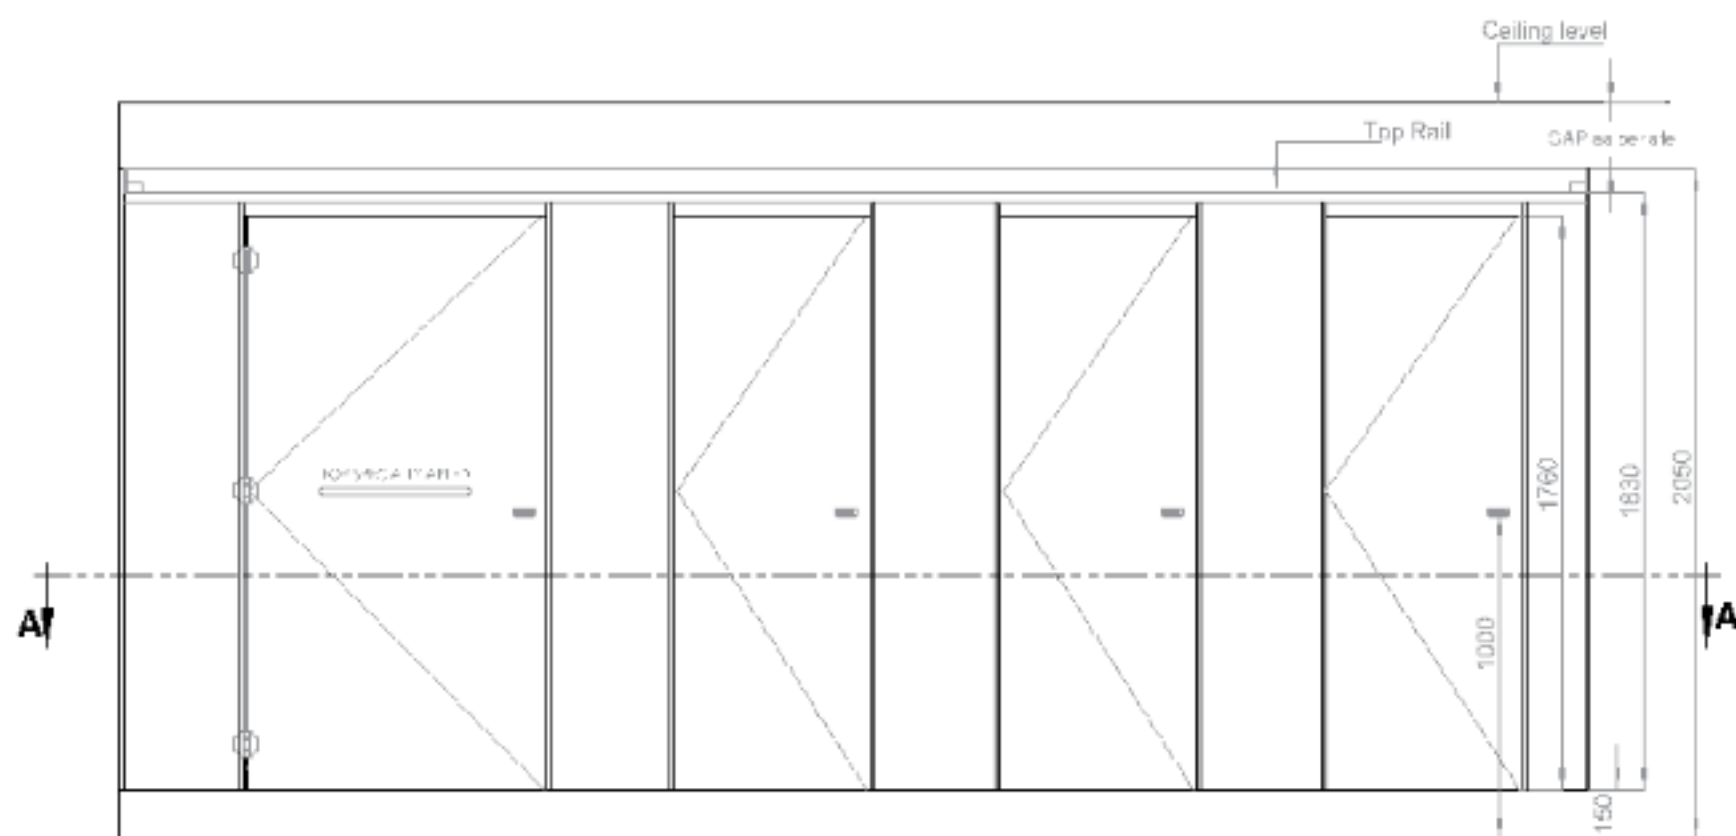

EXTERIOR ELEVATION



INTERIOR ELEVATION