


## EU-ENCLOSED UNIT

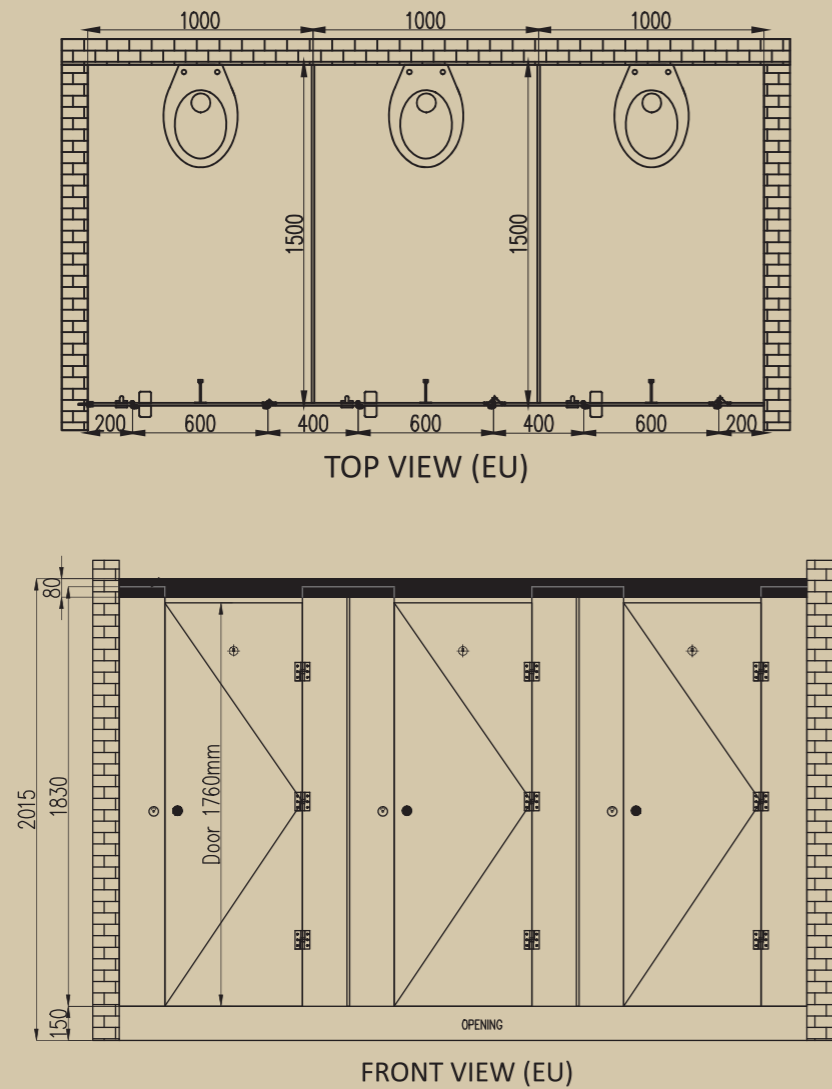


## HARDWARE FIXING DETAILS

The aluminum hollow D shape Toprail (Grade- 6063 T-6) is first held to the concrete wall on both ends by MS 'L' angel which is fixed onto the wall with stainless steel screws. The front pilaster are fixed into the Toprail with stainless steel screw insert on the back side on Toprail, the SS U-Channel are attached with the divider panel to the wall as well as the mid panel. There is ground clearance of 150mm



## HARDWARE DETAILING

Each restroom cubicle is equipped with the following set of hardware fittings:

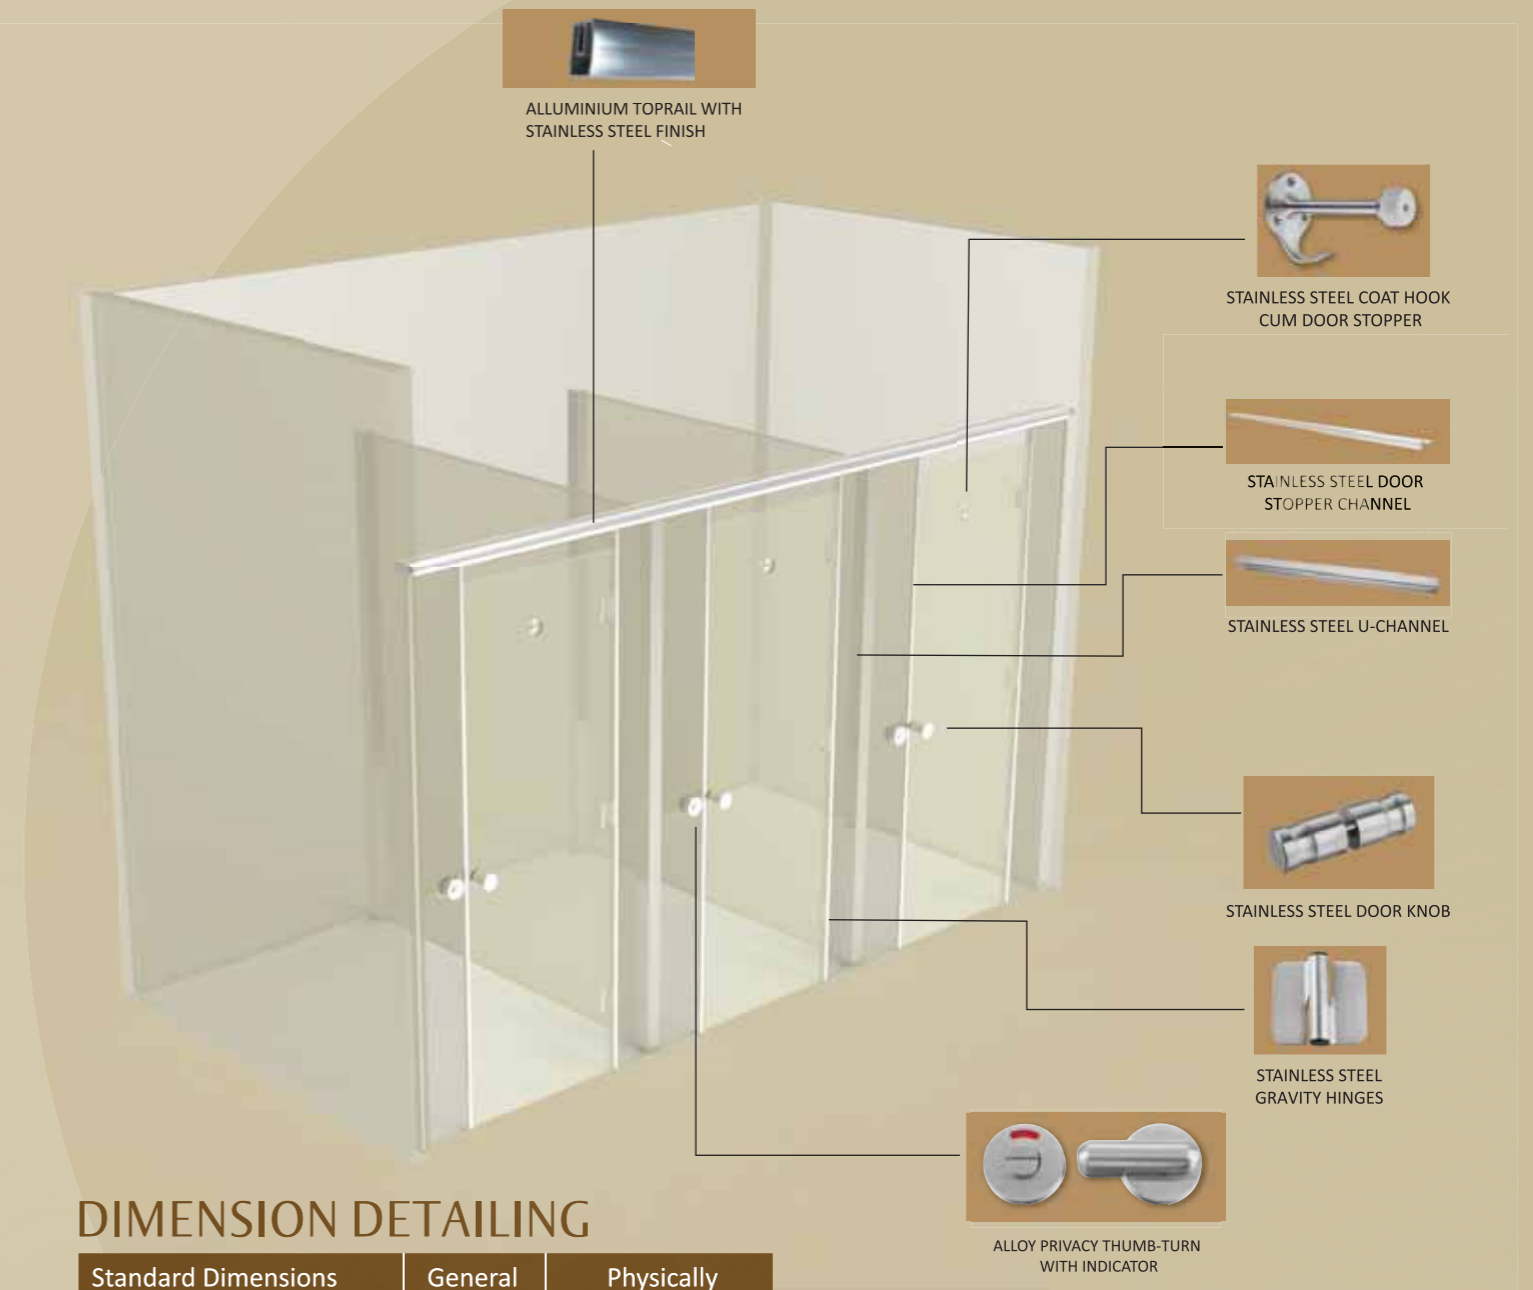

## DIMENSION DETAILING

Standard Dimensions	General (mm)	Physically Challenged (mm)
Width of cubicle	1000	1500
Depth of cubicle	1500	1750
Height of divider	1785	1785
Height of entire cubicle	2015	2015
Width of door	600	900
Height of door	1760	1760
Ground clearance	150	150