



EU-ENCLOSED UNIT

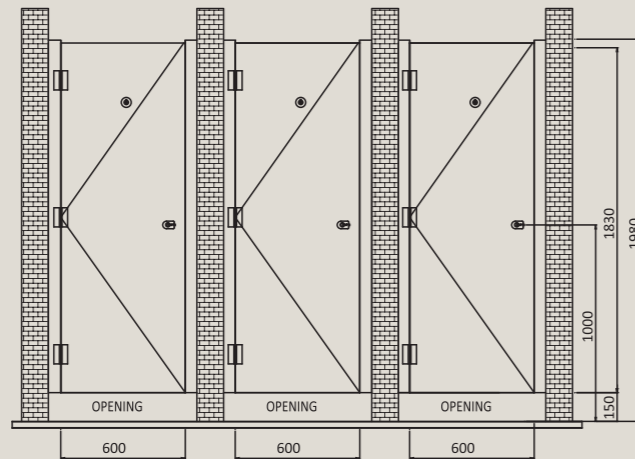

FRONT VIEW (EU)

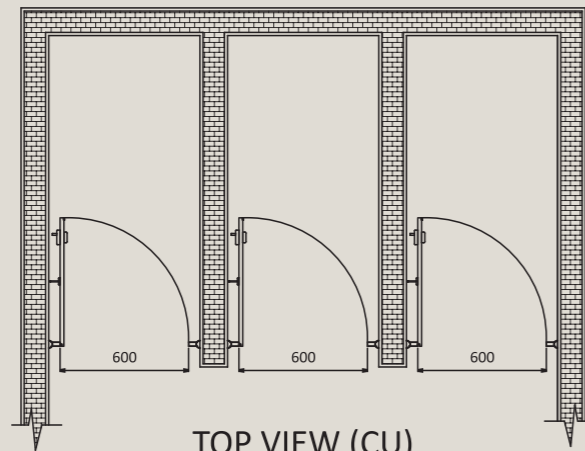

TOP VIEW (CU)


HARDWARE FIXING DETAILS

Doors are supported by a 31.1 mm diameter D-shape aluminum vertical pole. Hardware fittings are made of nylon polyamide (Grade 6) material. Aluminum D-post channels are fixed to the wall with stainless steel (Grade 304) screws and wall plugs. Aluminum vertical poles are incorporated with the noise deafening tape to reduce the noise effect. Further doors are attached to the poles by an arrangement of hinge adaptors and hinges.



HARDWARE DETAILING

Each restroom cubicle is equipped with the following set of hardware fittings:

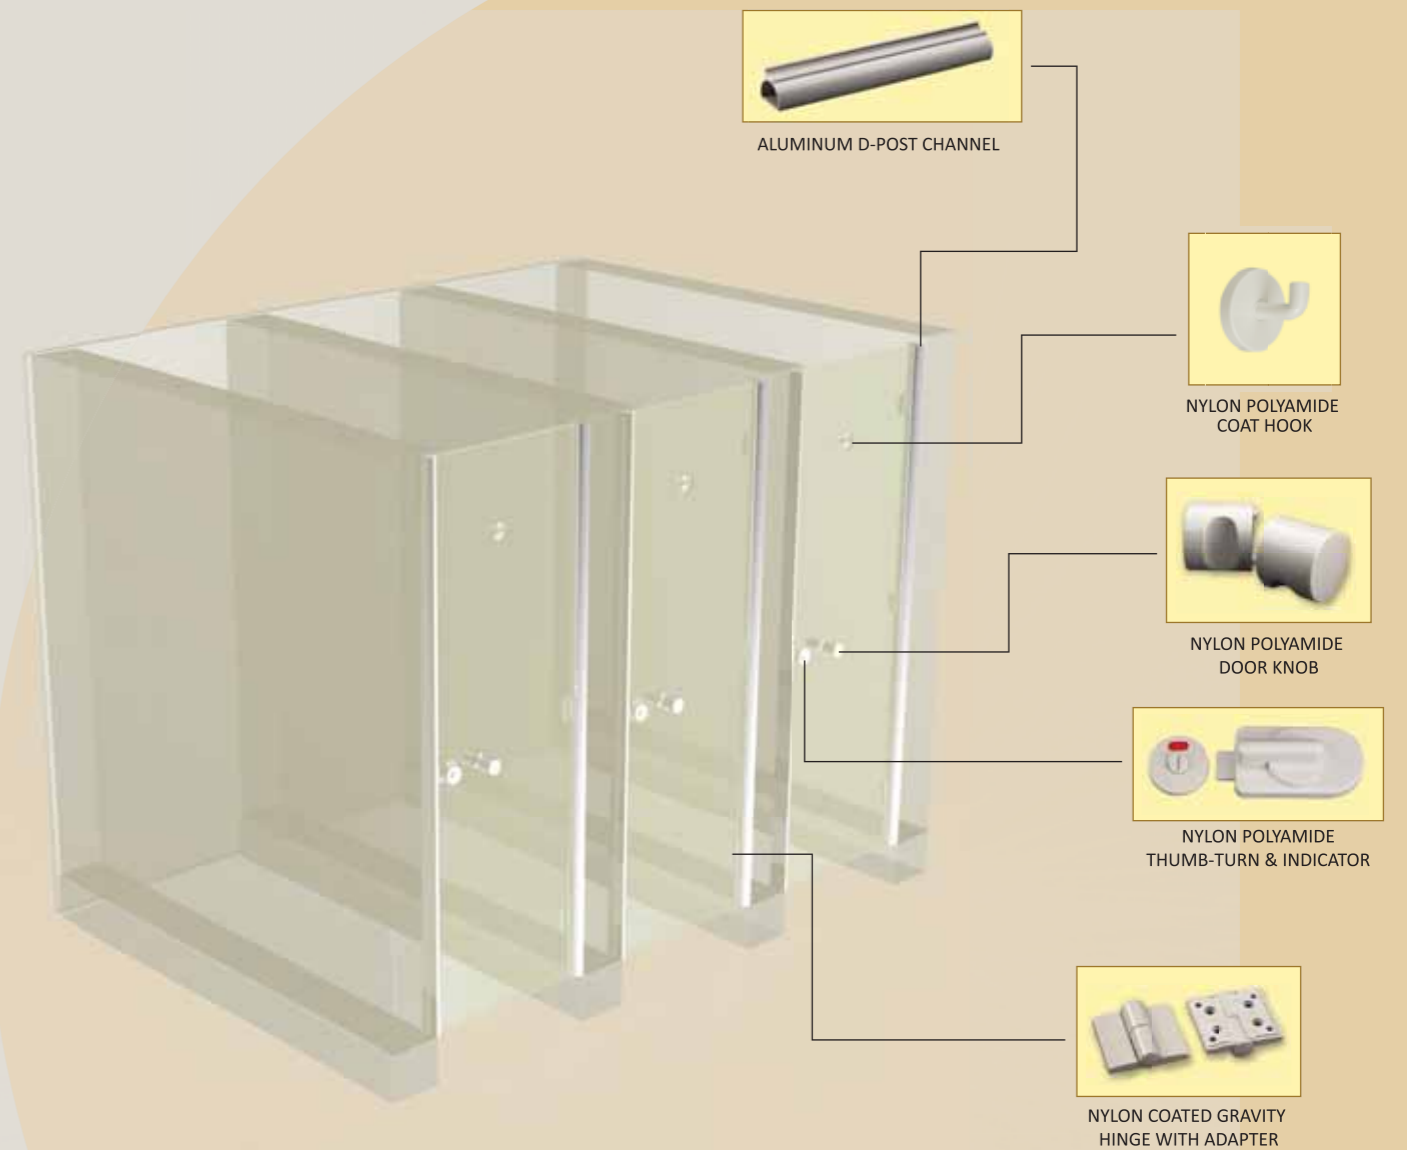

DIMENSION DETAILING

Standard Dimensions	General (mm)	Physically Challenged (mm)
Door width of cubicle	600-900	As this model only uses door applications the dimensions for physically challenged setup will depend on the site's walls
Height of entire cubicle	1980	
Height of door	1830	
Ground clearance	150	150