



Sturdo
RESTROOM CUBICLES & LOCKERS




Changing Room Solutions


PLAN AND ELEVATION

Changing Room Solutions


WITH DOORS

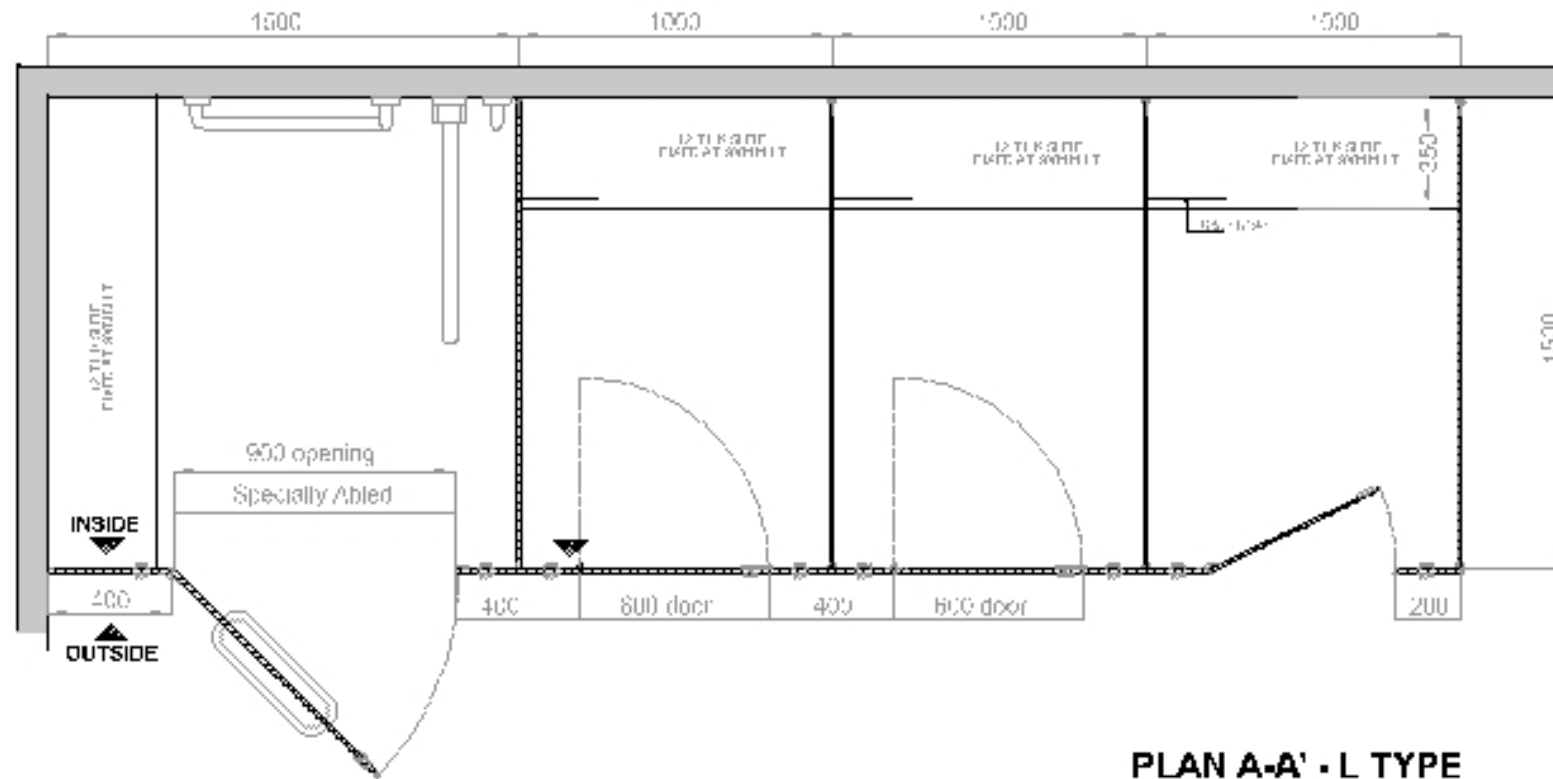

PLAN A-A' - L TYPE

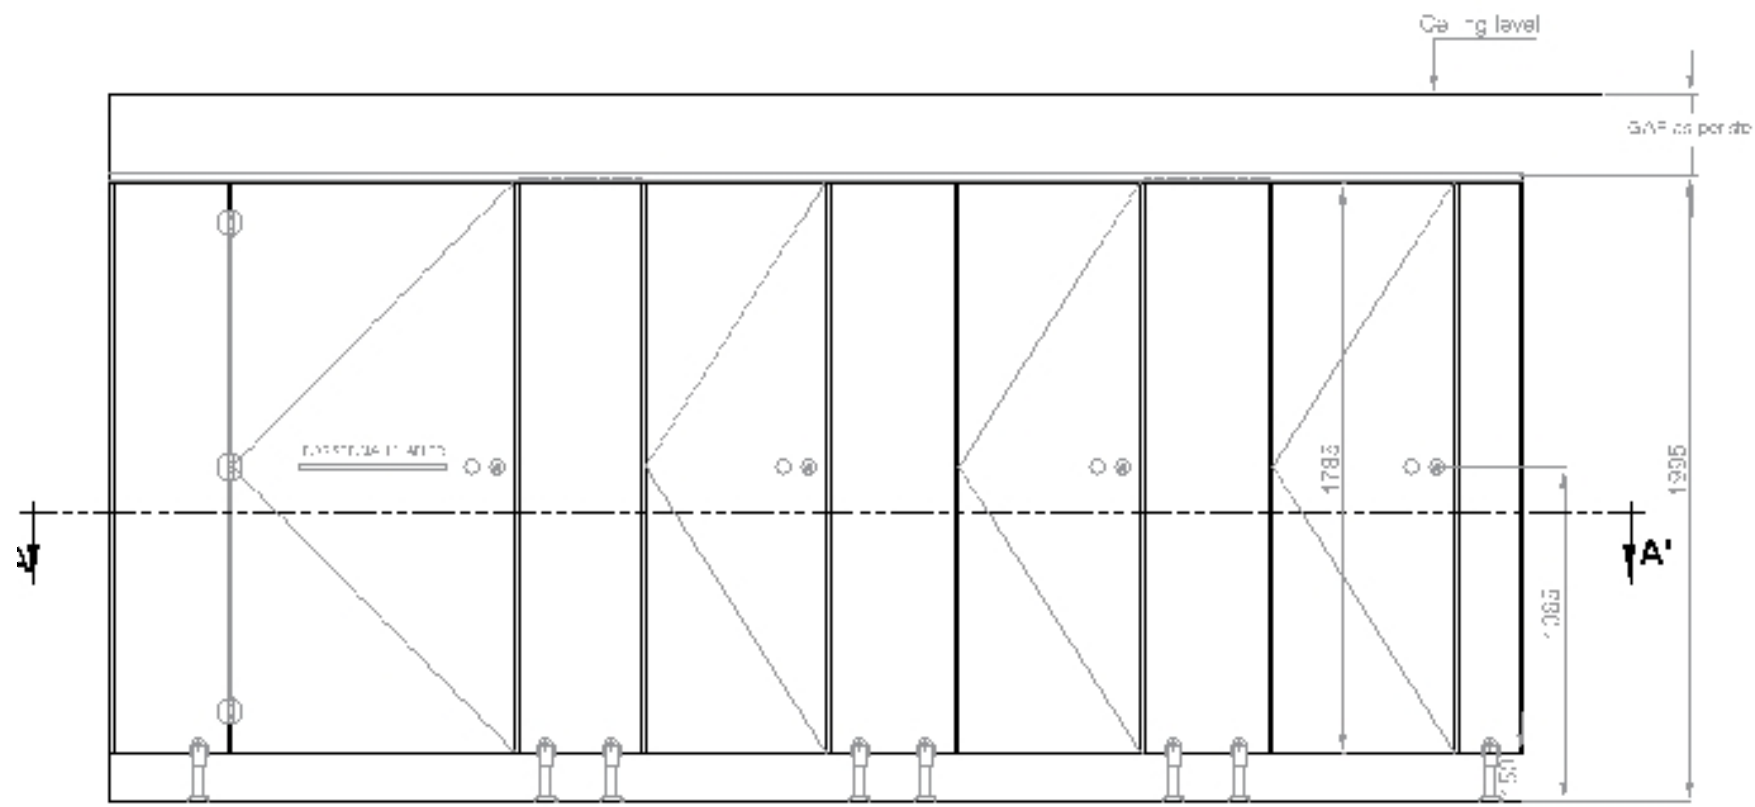



EXTERIOR ELEVATION

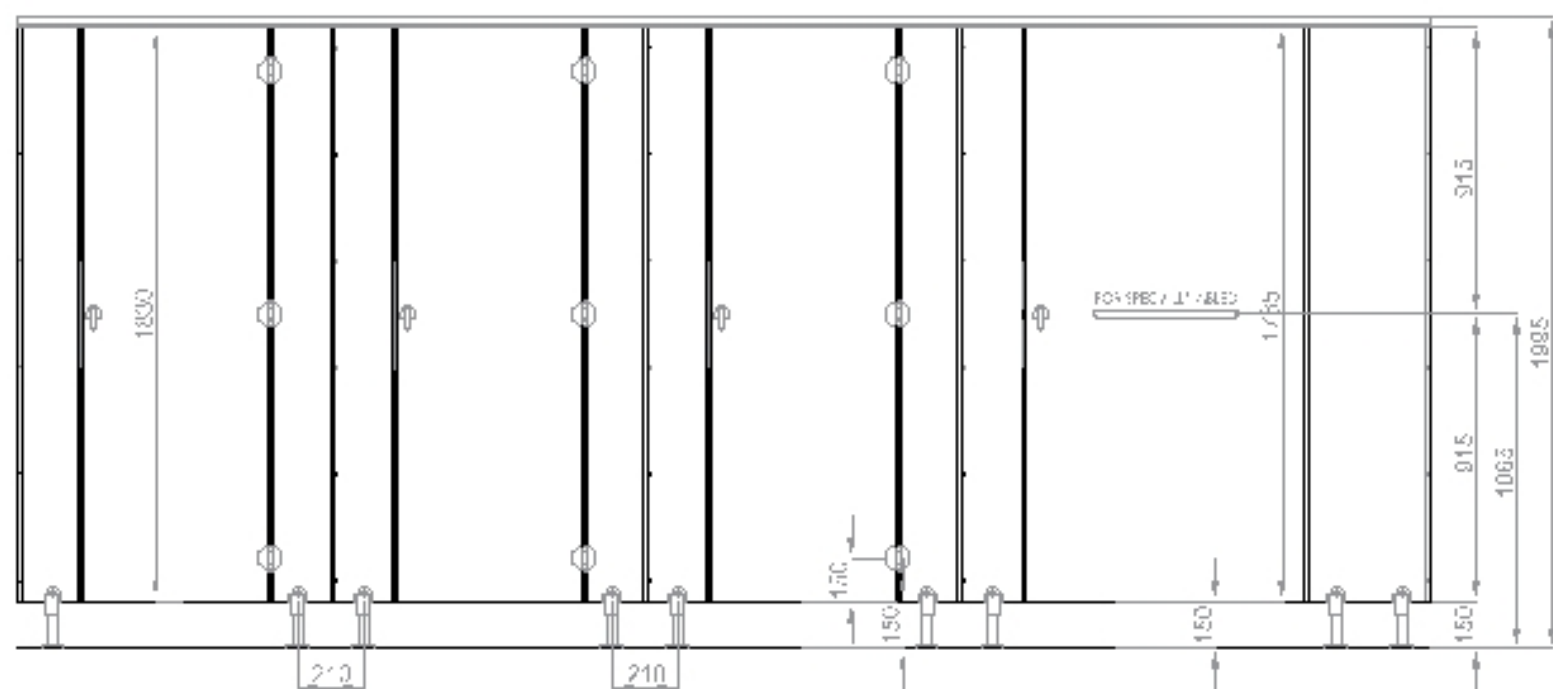

INTERIOR ELEVATION

Changing Room Solutions

WITH CURTAINS

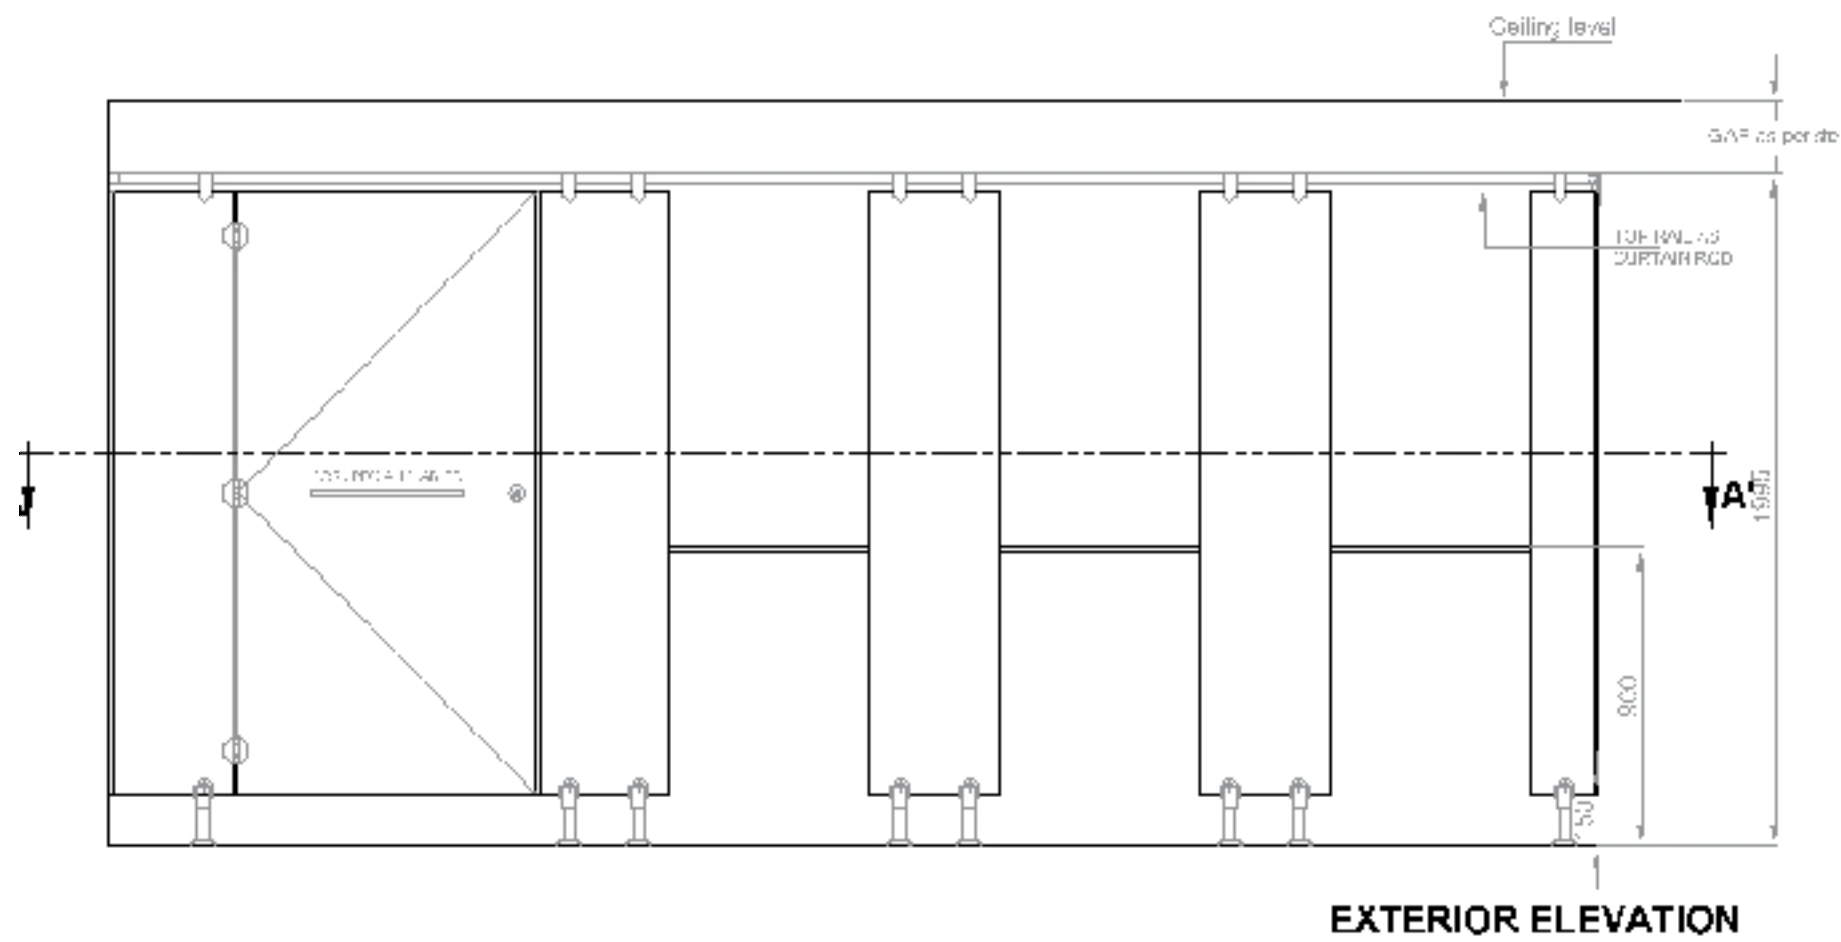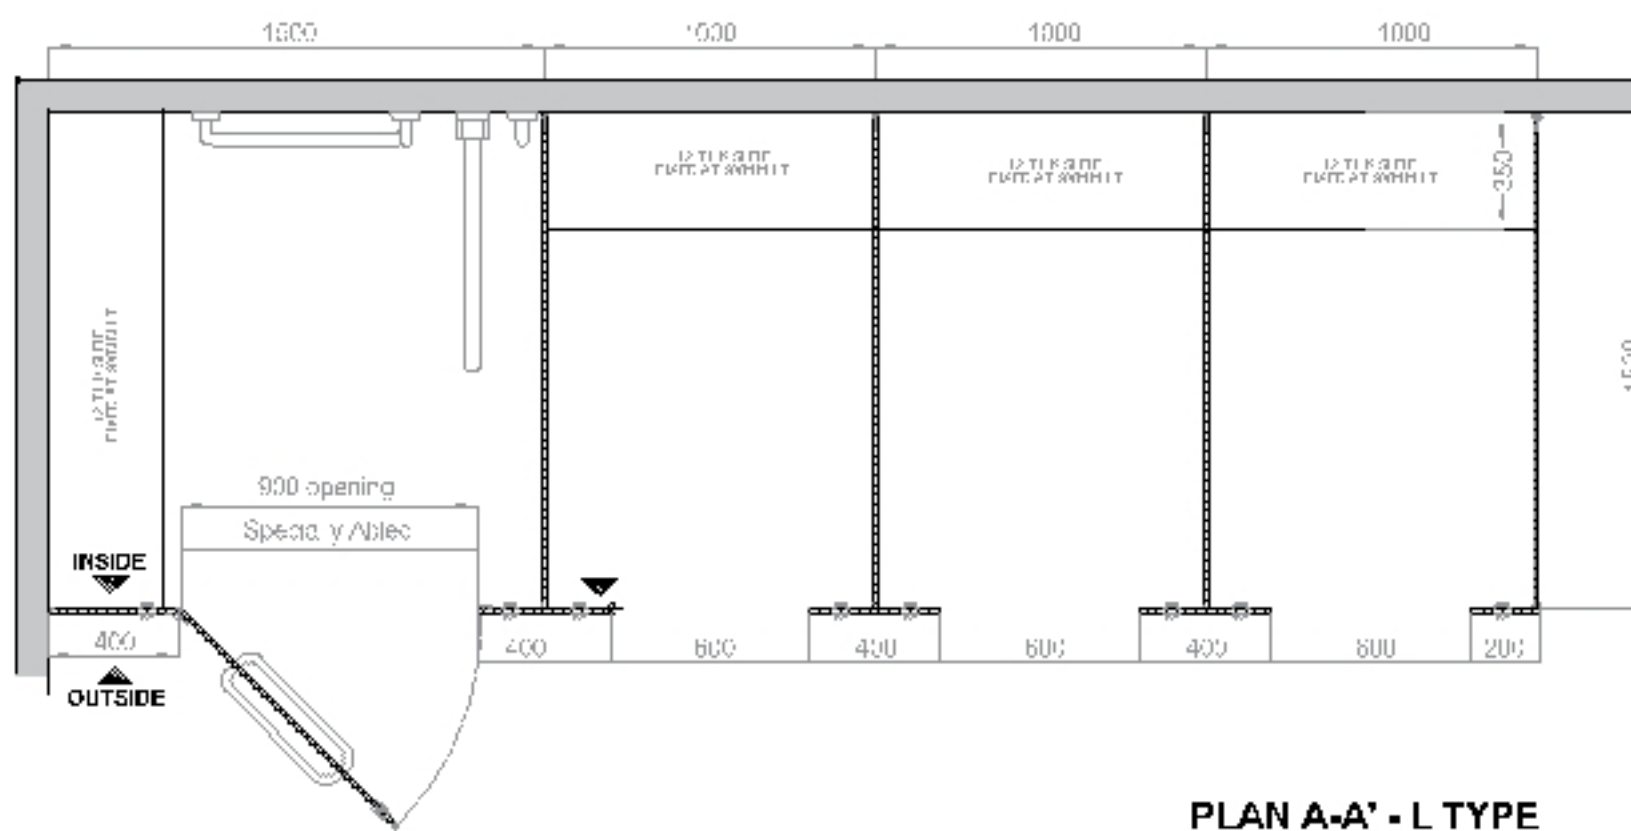

Models available in Changing Room Solutions are from Aster and Essentia collection.