



Sturdo
RESTROOM CUBICLES & LOCKERS




Restroom Cubicles


PLAN AND ELEVATION- ORION

Restroom Cubicles


MID-PANEL MOUNTED STRAIGHT LEGS

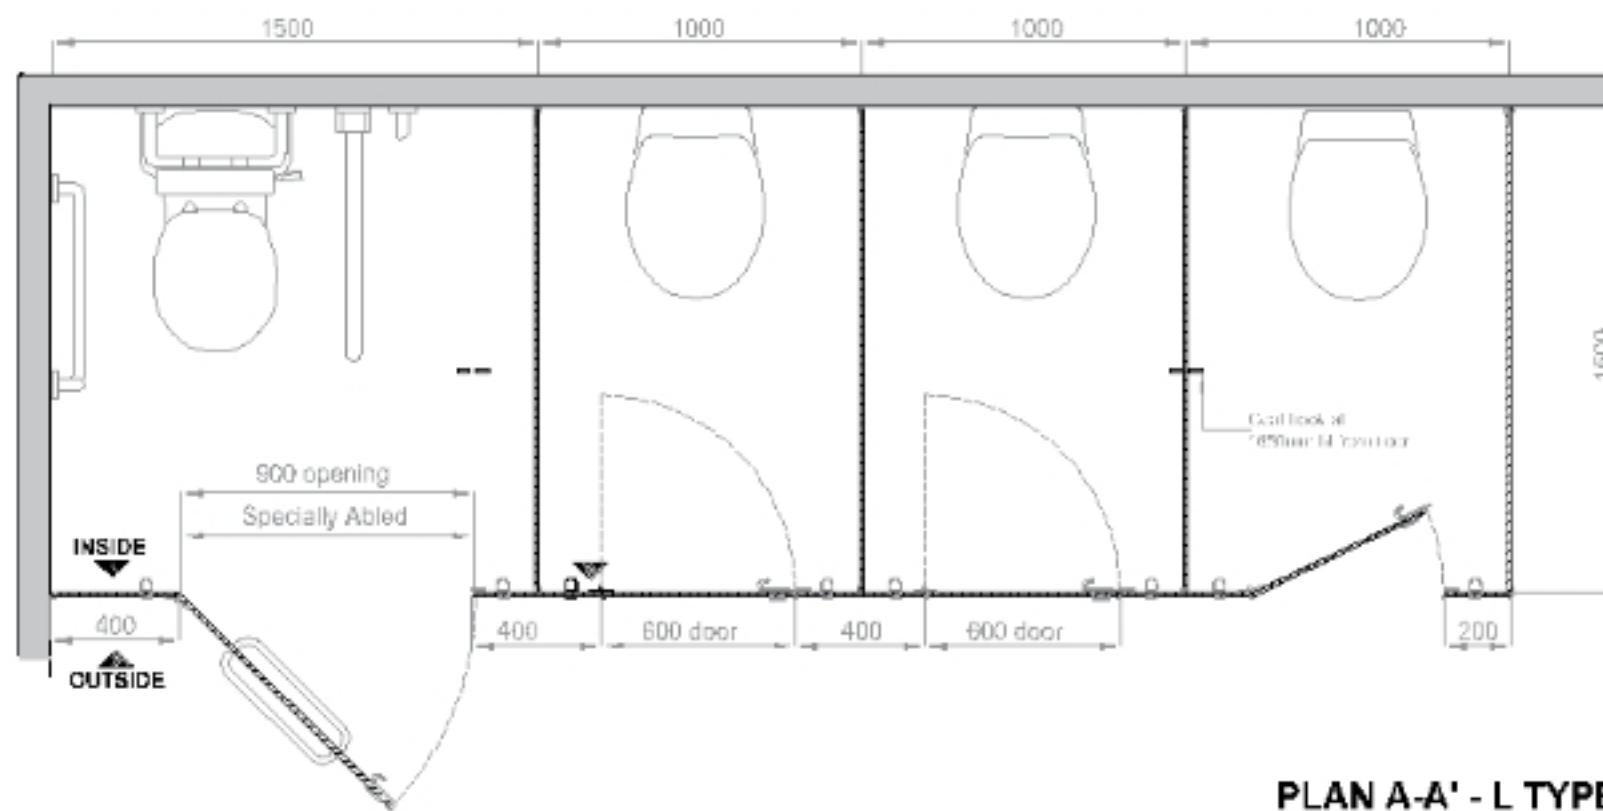

PLAN A-A' - L TYPE

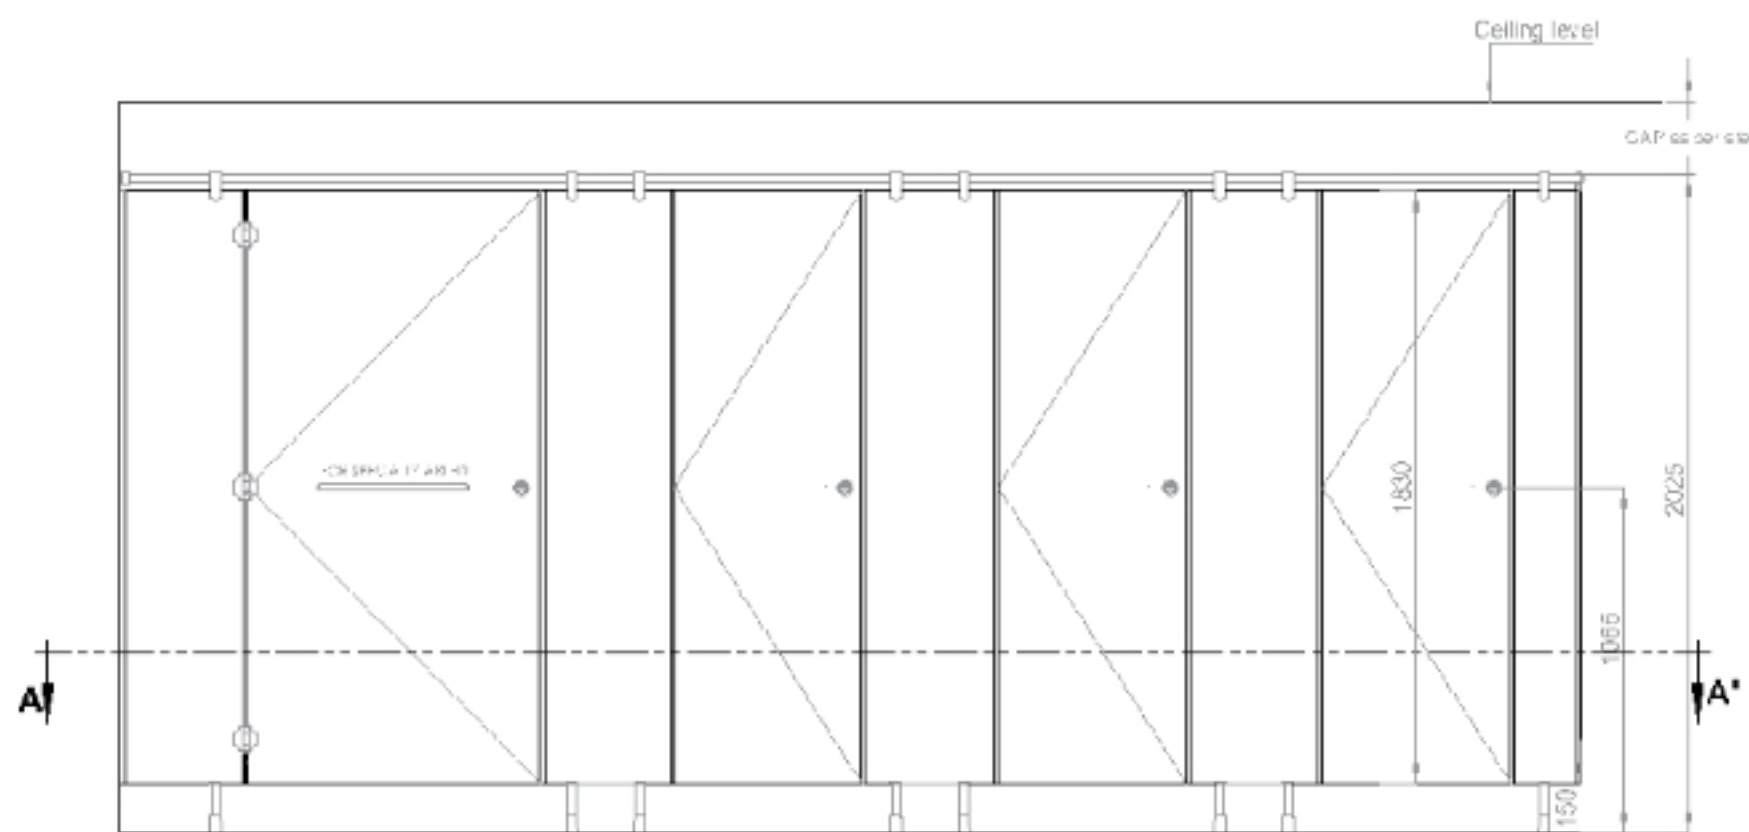

EXTERIOR ELEVATION

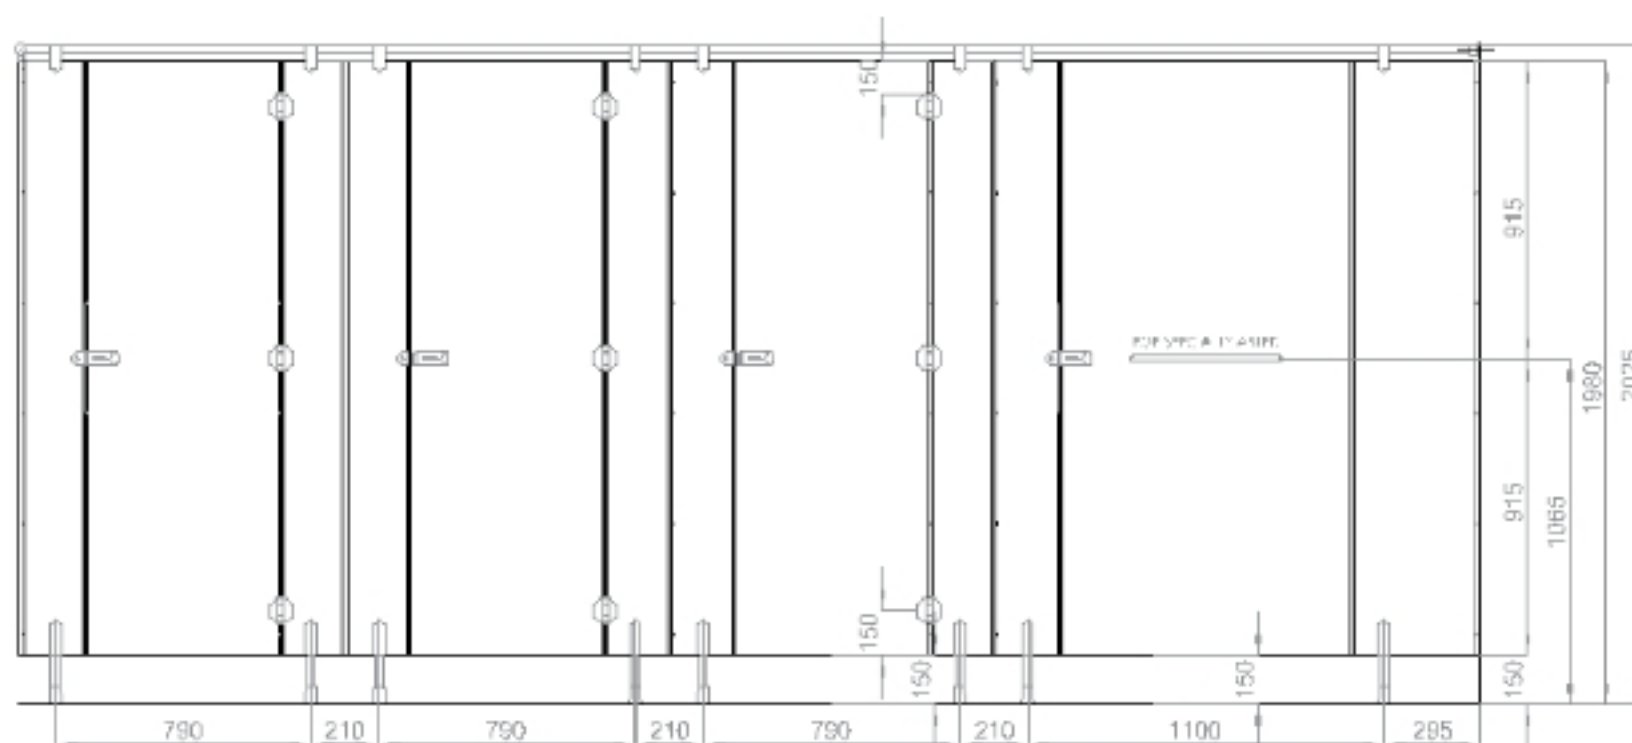

INTERIOR ELEVATION

Restroom Cubicles

DIVIDER MOUNTED SETBACK LEGS

